

CONCEPT DESIGN

Client
FRANKSTON CITY COUNCIL


Project
OLIVER'S HILL
 ADDRESS

Drawing Title
SITE PLAN

File	C:\Users\ahmad\Documents\18042_Olivers Hill_Ahmad@haskell.com.au.rvt	
Drawn	Author	Scale 1 : 100@A1
Project Architect	AC	Date 10/31/2018 02:33
Project Director	DH	Rev.
Drawing Number	North	
18042-SK1		

Haskell
 architects
 Level 1, 428 Spencer Street, West Melbourne, VIC 3003, Australia
 Tel +61 3 8602 0700 Fax +61 3 8602 0701 Email haskell@haskell.com.au

DRAFT CONCEPT

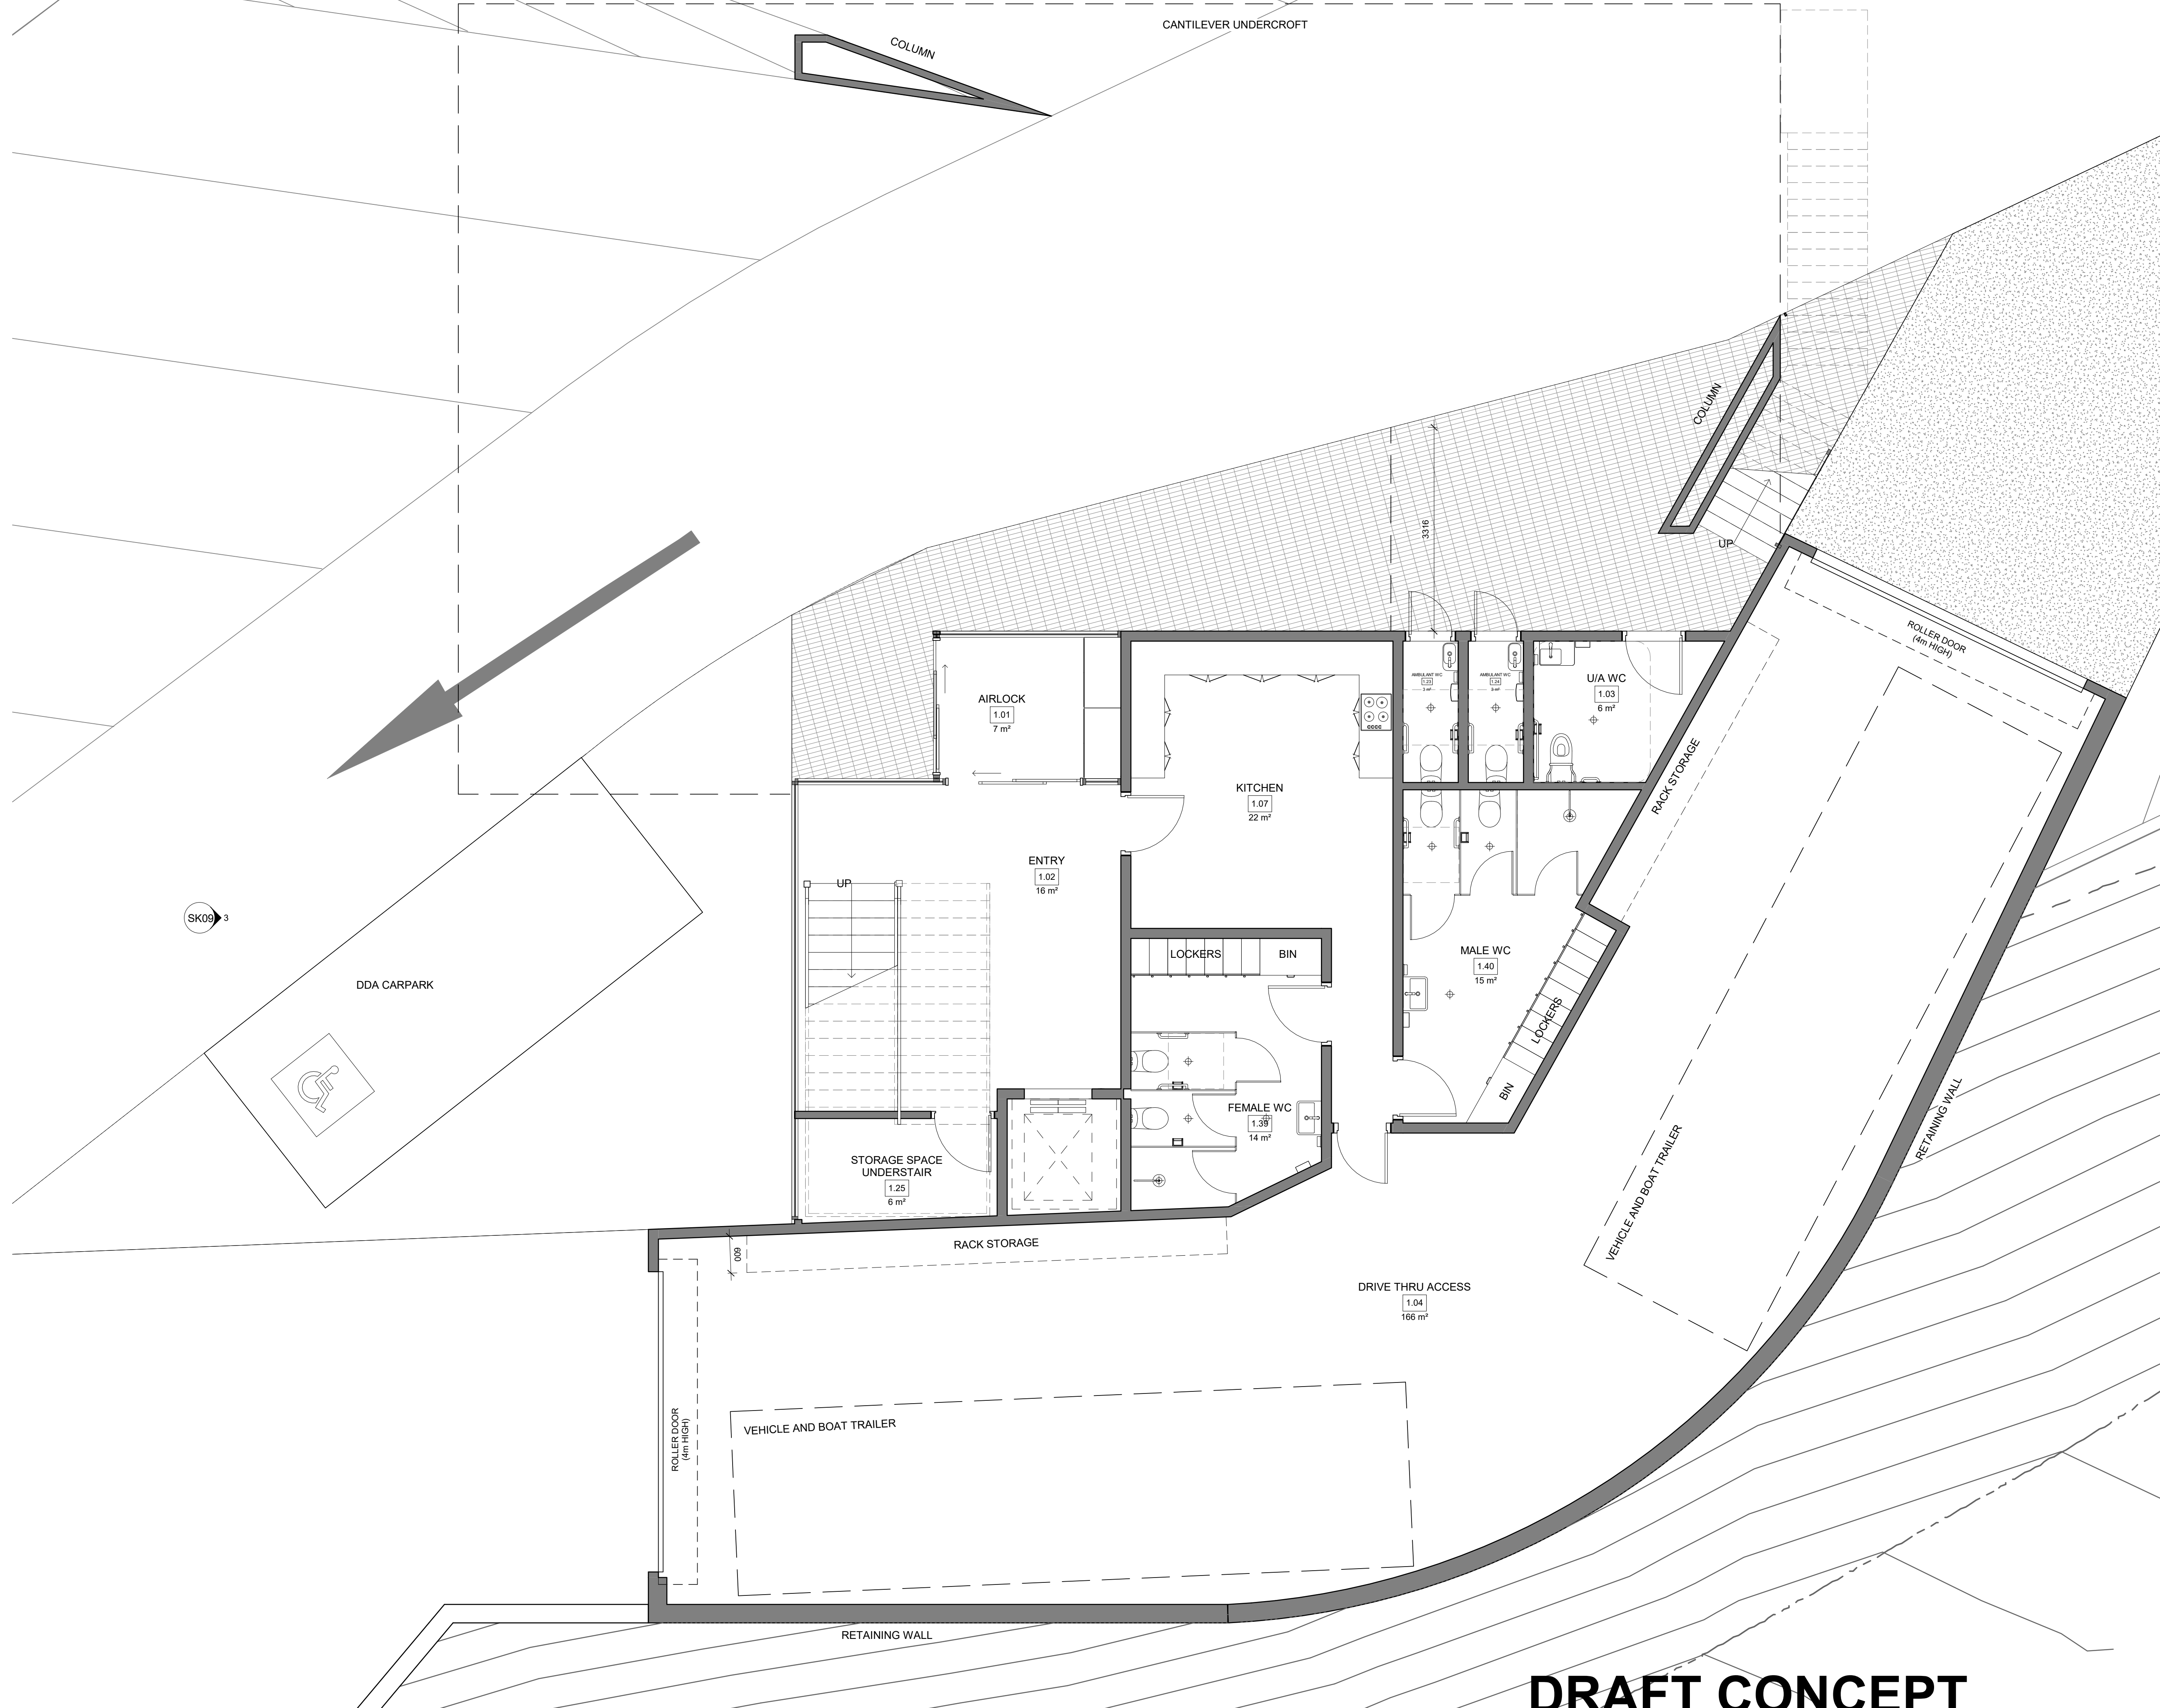

CONCEPT DESIGN

Client
FRANKSTON CITY COUNCIL

Project
OLIVER'S HILL

ADDRESS

Drawing Title
PROPOSED GROUND FLOOR PLAN

File C:\Users\ahmada\Documents\18042_Olivers Hill_Almam@haskell.com.au.rvt

Drawn Author Scale 1 : 50@A1

Project Architect AC Date 10/31/2018 02:33

Project Director DH Rev.


Drawing Number North

18042-SK02



Level 1, 428 Spencer Street, West Melbourne, VIC 3003, Australia
 Tel +61 3 8602 0700 Fax +61 3 8602 0701 Email haskell@haskell.com.au

DRAFT CONCEPT

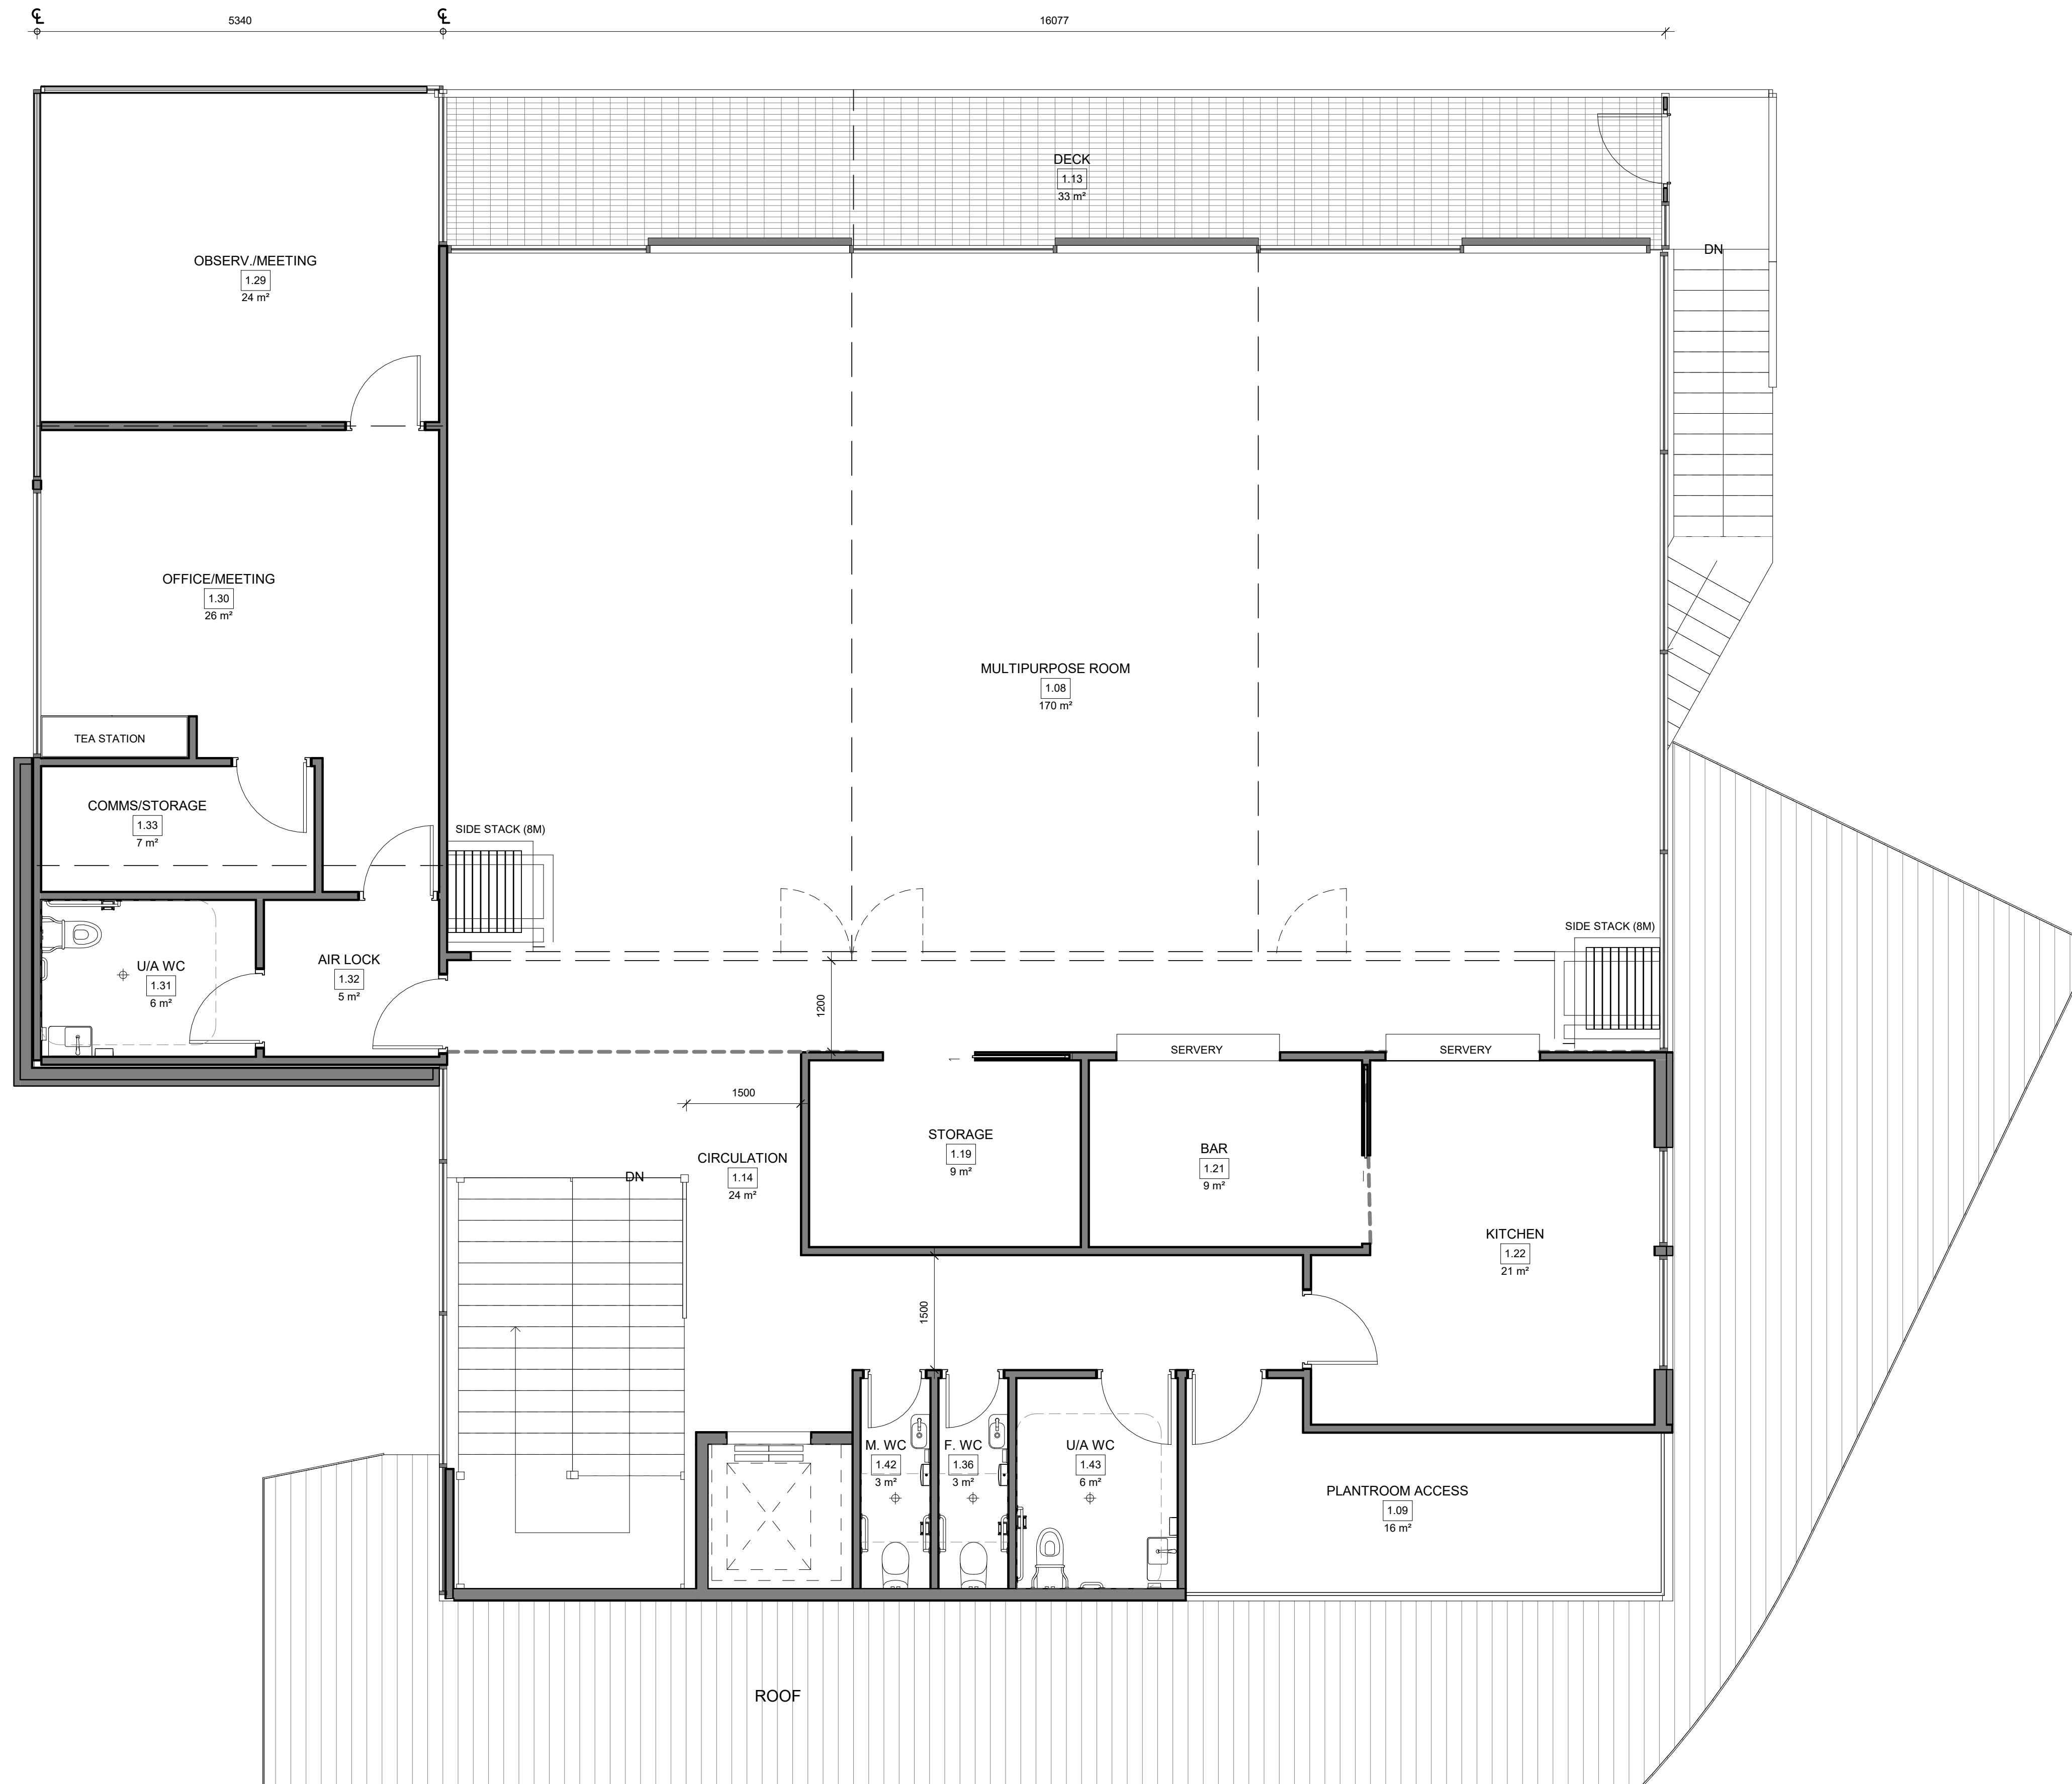


CONCEPT DESIGN

Client
FRANKSTON CITY COUNCIL

Project
OLIVER'S HILL


ADDRESS

Drawing Title
PROPOSED FIRST FLOOR PLAN

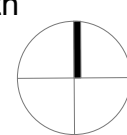File C:\Users\ahmada\Documents\18042_Olivers Hill_Almam@haskell.com.au.rvt		
Drawn	Author	Scale 1 : 50@A1
Project Architect AC	Date	10/31/2018 02:33
Project Director DH	Rev.	
Drawing Number	North	
18042-SK03		

1 FIRST FLOOR PLAN
 1 : 50@A1

DRAFT CONCEPT

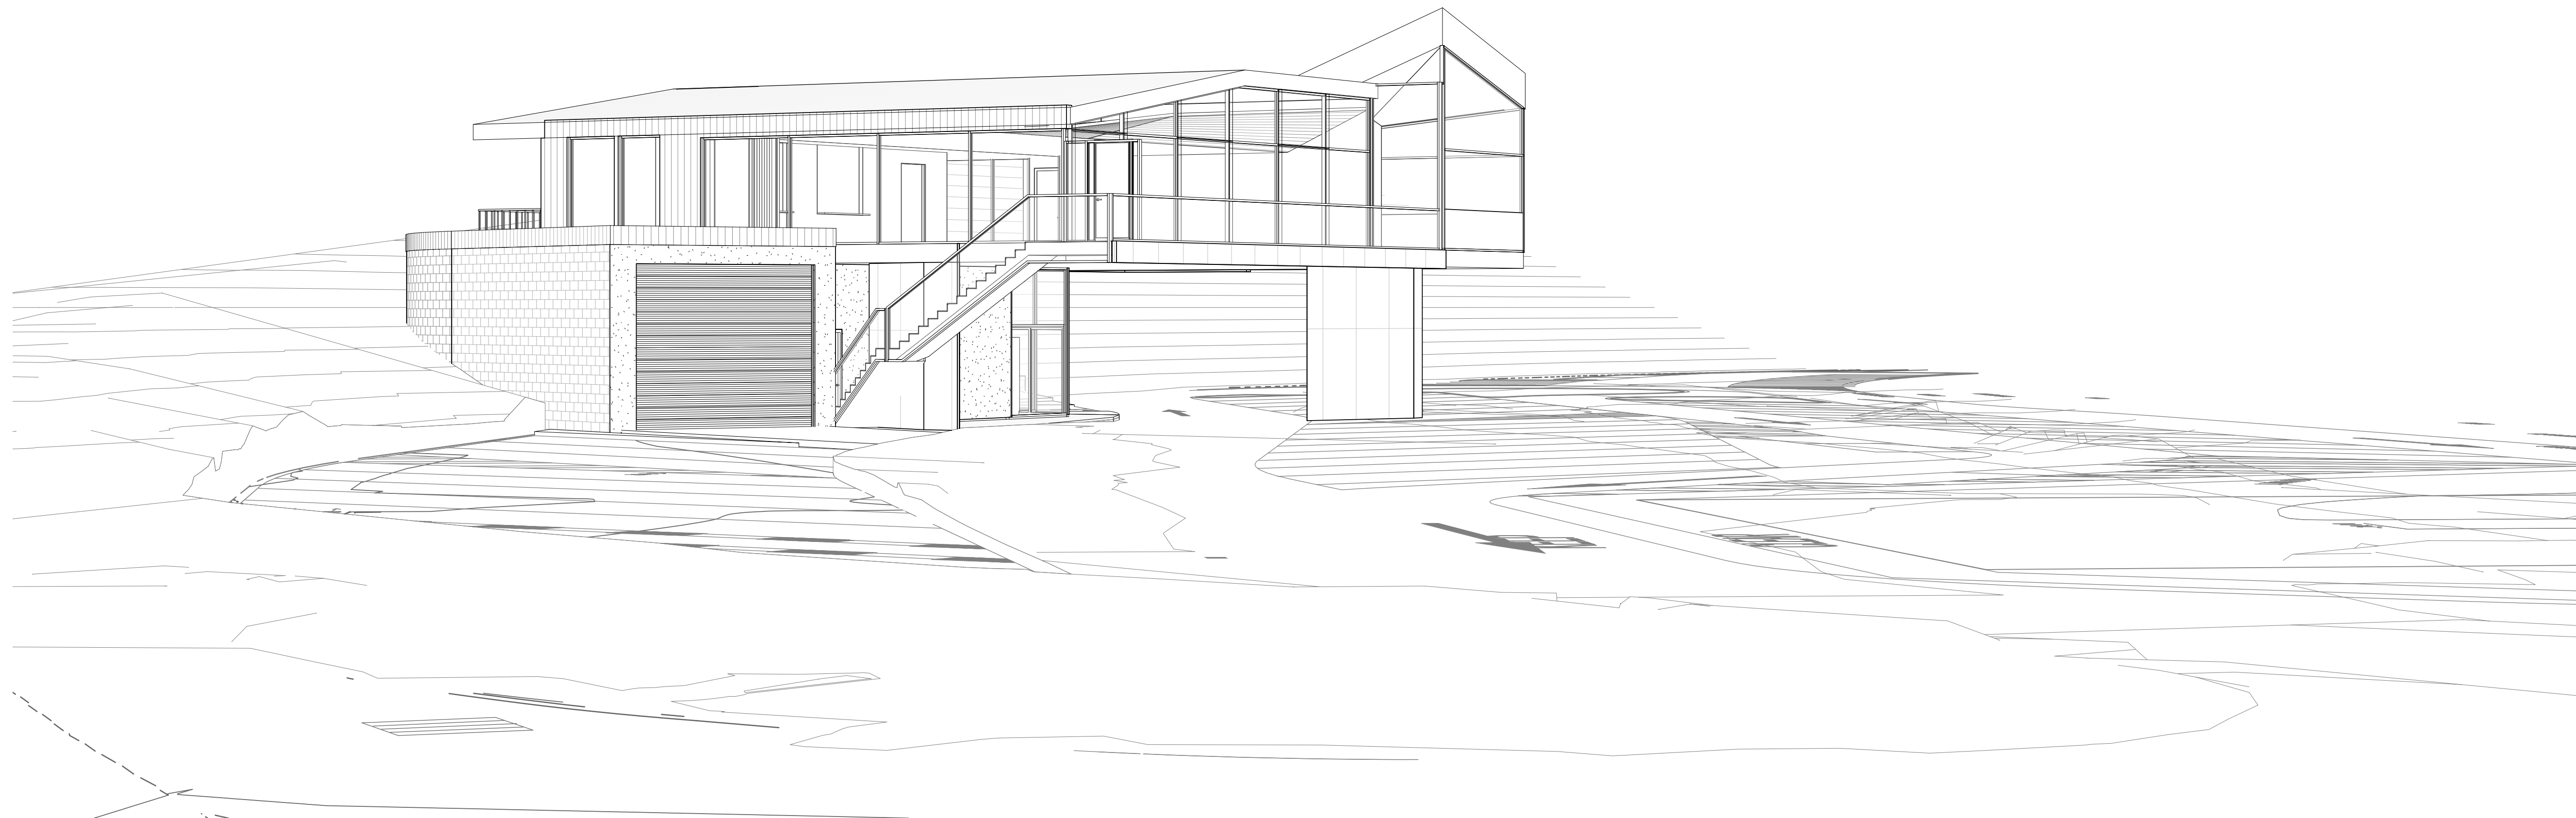

1 Eye view
@A1

CONCEPT DESIGN

Client
FRANKSTON CITY COUNCIL

Project
OLIVER'S HILL

ADDRESS

Drawing Title
EYE VIEW

File C:\Users\ahmada\Documents\18042_Olivers Hill_Arman@haskell.com.au.rvt

Drawn Author Scale @A1

Project Architect AC Date 10/31/2018 02:33


Project Director DH Rev.

Drawing Number North
18042-SK12

DRAFT CONCEPT

Haskell
architects

Level 1, 428 Spencer Street, West Melbourne, VIC 3003, Australia
Tel +61 3 8602 0700 Fax +61 3 8602 0701 Email haskell@haskell.com.au

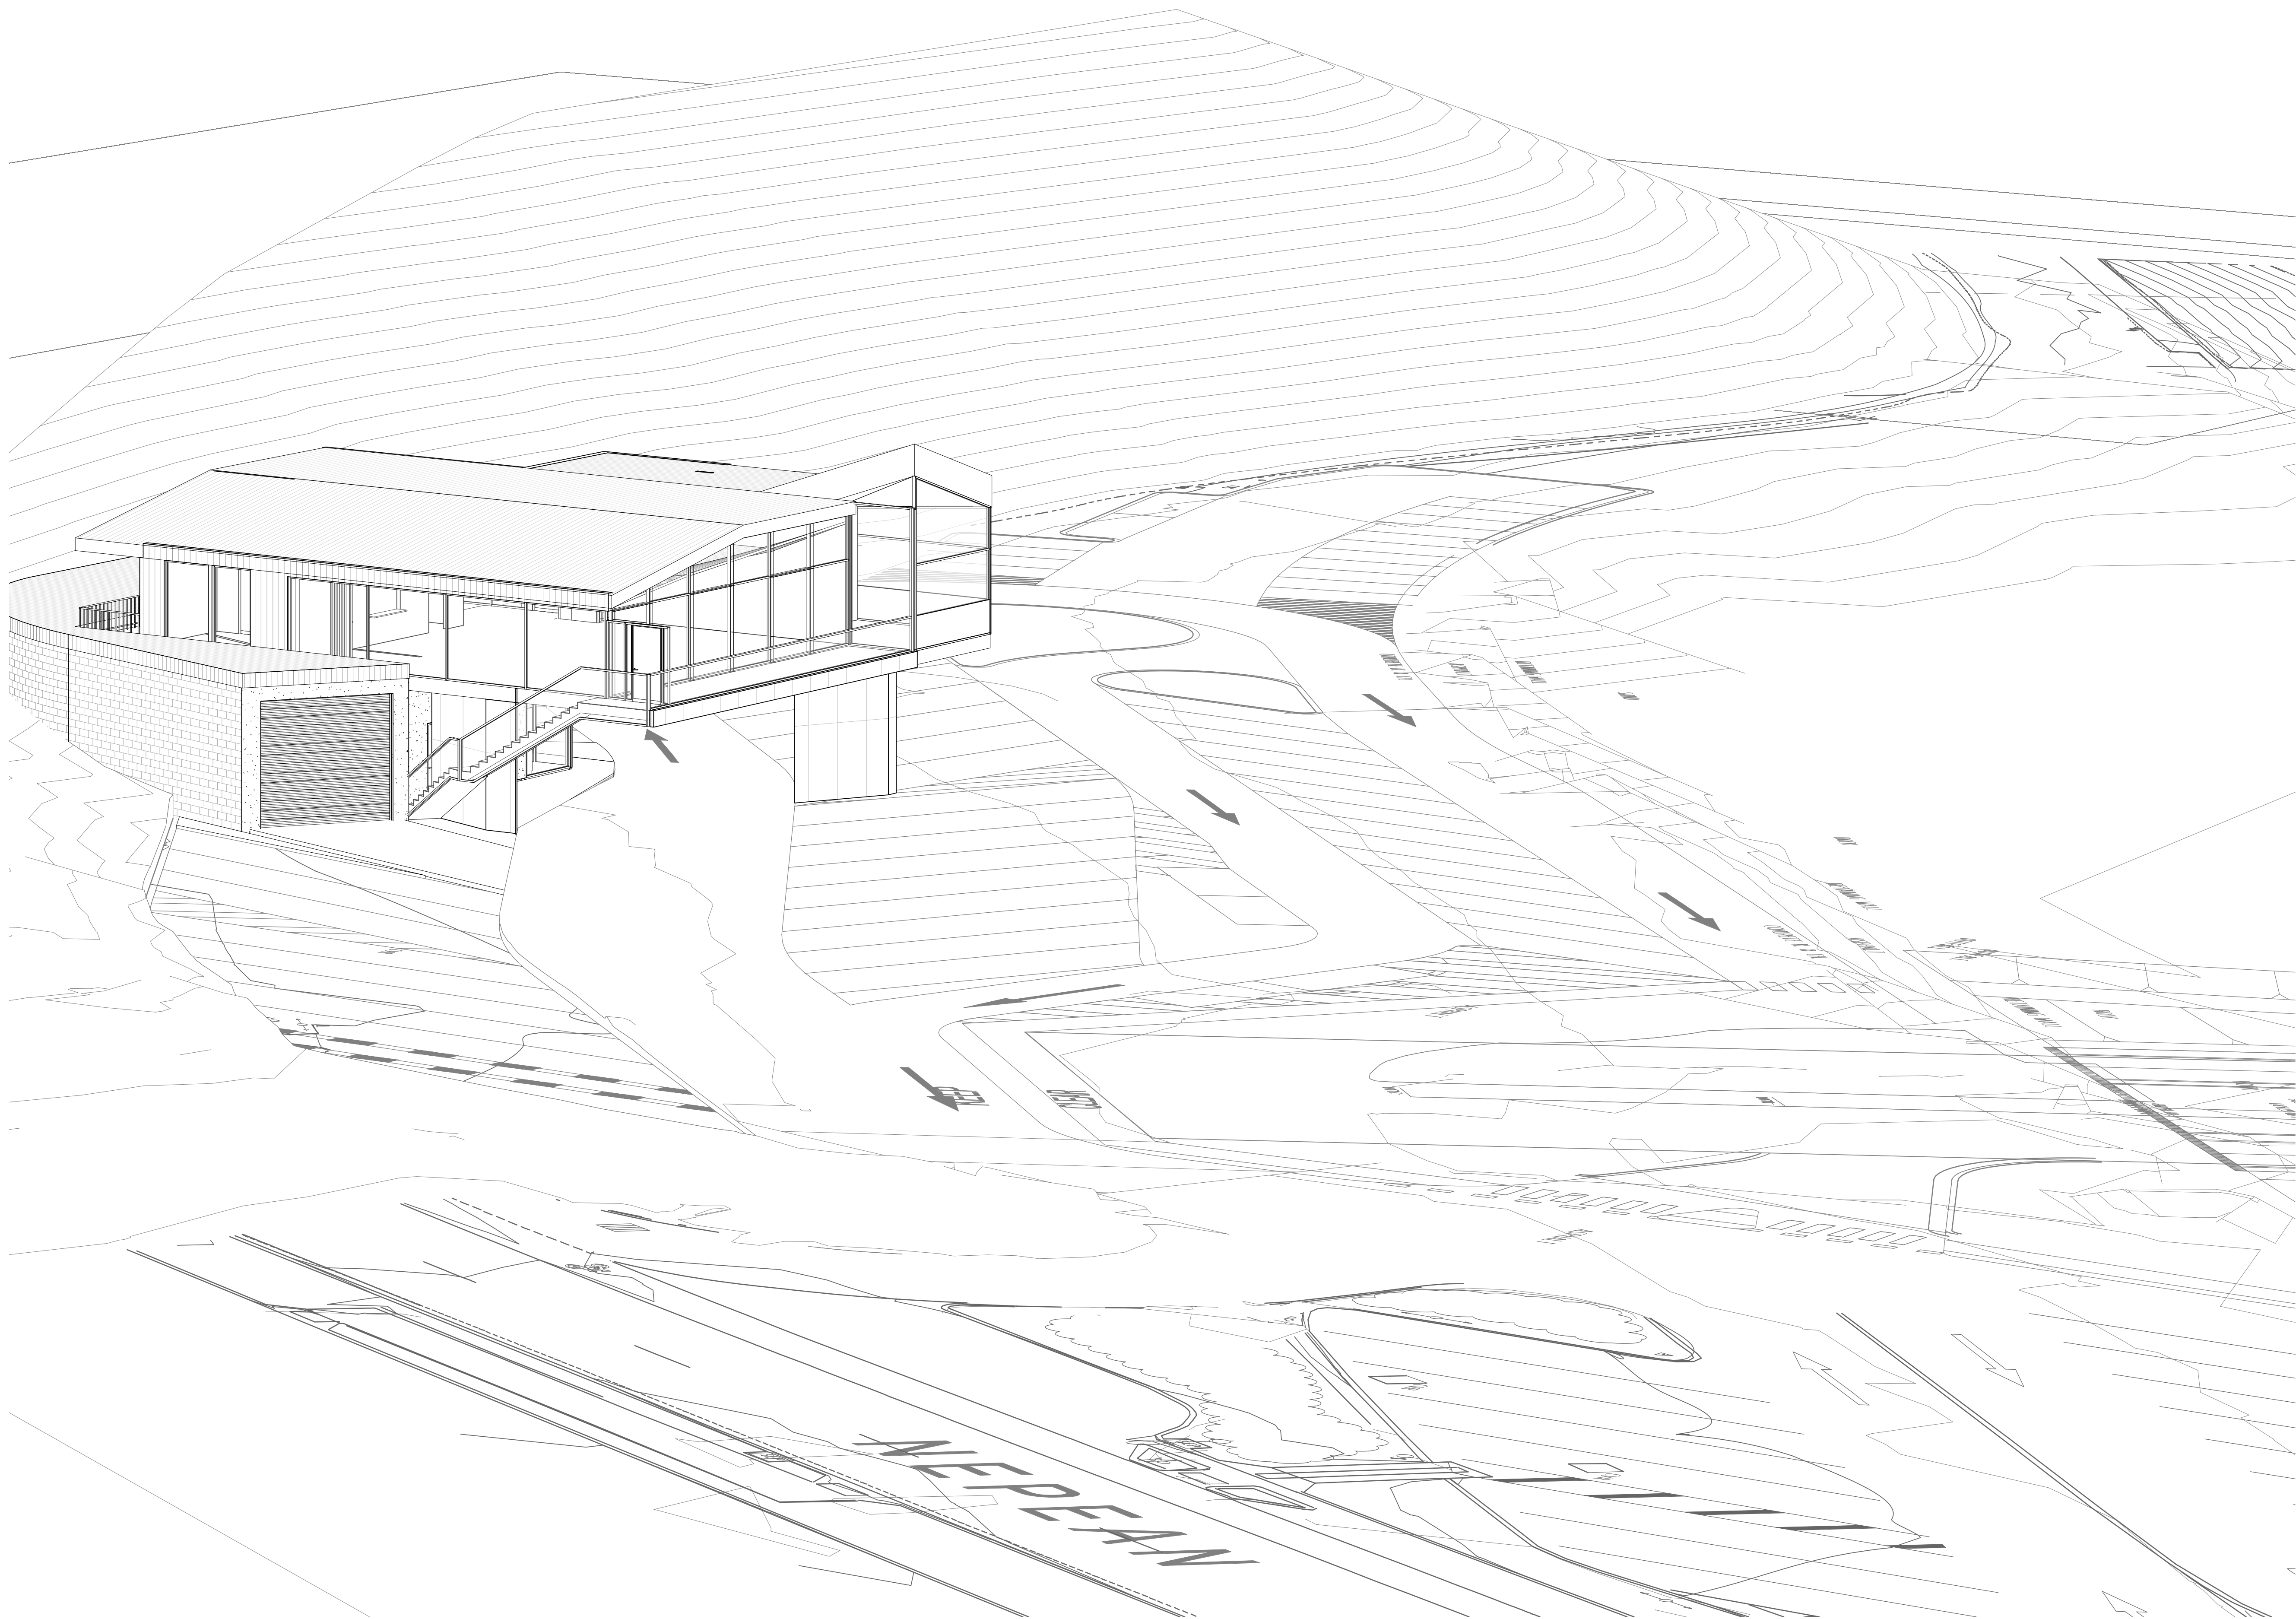

CONCEPT DESIGN

Client
FRANKSTON CITY COUNCIL

Project
OLIVER'S HILL

ADDRESS

Drawing Title
EYE VIEW

File C:\Users\ahmada\Documents\18042_Olivers Hill_Airman@haskell.com.au.rvt

Drawn Author Scale 1 : 250@A1

Project Architect AC Date 10/31/2018 02:33

Project Director DH Rev.

Drawing Number North
18042-SK14

Haskell
 architects

Level 1, 428 Spencer Street, West Melbourne, VIC 3003, Australia
 Tel +61 3 8602 0700 Fax +61 3 8602 0701 Email haskell@haskell.com.au