


WHITE STREET MALL FRANKSTON



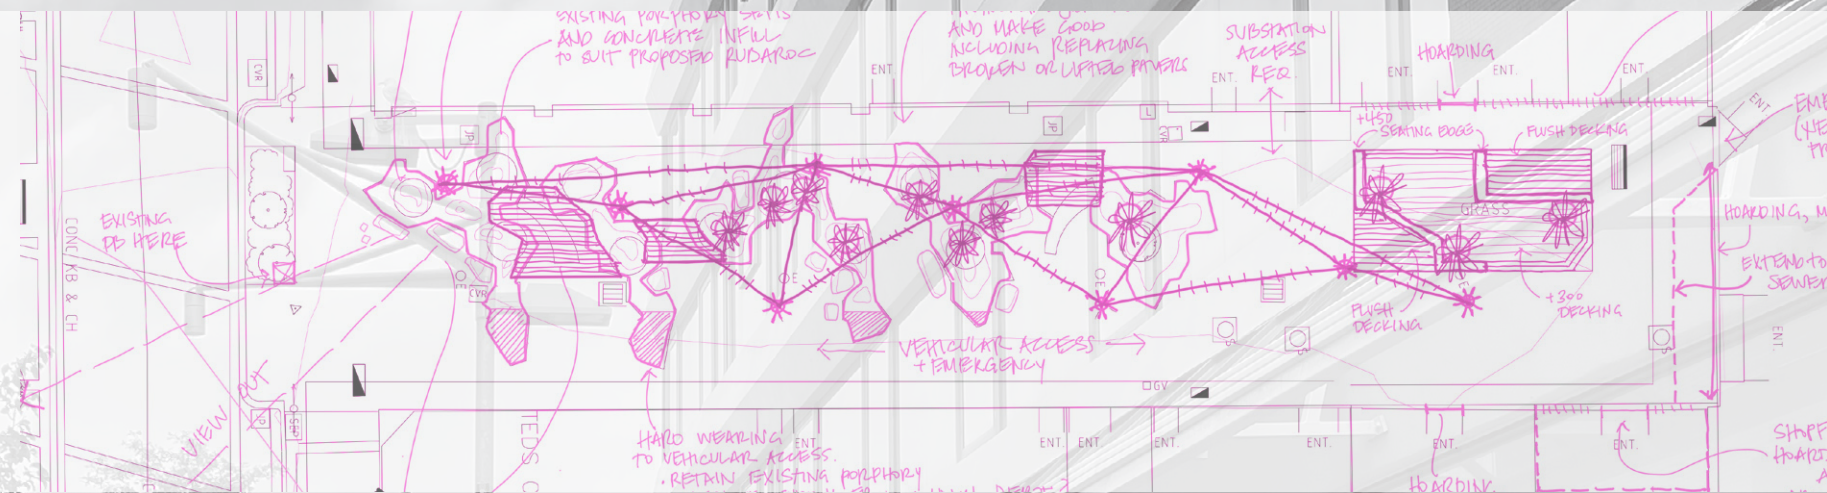

PROJECT:
WHITE STREET MALL

PROJECT NUMBER:
0662

DRAWING NO:
PAGE: 2 OF 7

DRAWING NAME:
EXISTING SITE
PHOTOS

REVISION: [6]
DATE:
29/04/2022

rwa
prepared by rush \ wright associates



Bright and lively colours set against a neutral ground



Rubber paving with mounding



Pink mudstone as robust seating



Durable, off the shelf seating, with bright colours



Planting embedded in rubber/decking with concrete planter



Ironbark decking with wharf timber edge



Artwork opportunity to frontages



Robust lighting, with overhead feature lighting, catenary, and event infrastructure



PROJECT:
WHITE STREET MALL



PROJECT NUMBER:
0662

DRAWING NO:
PAGE: 3 OF 7

DRAWING NAME:
DESIGN INTENT
IMAGES AND
MATERIALS

REVISION: [6]
DATE:
29/04/2022

prepared by **rwa** rush \ wright associates

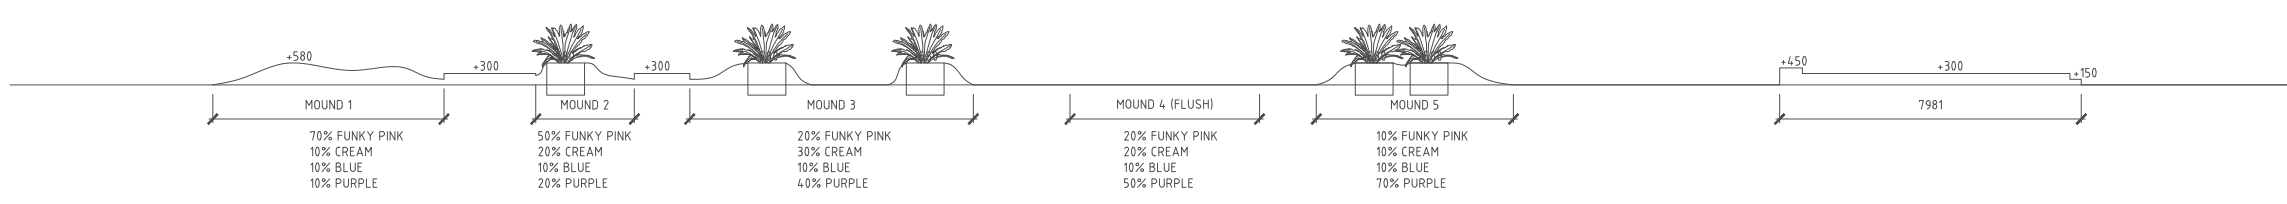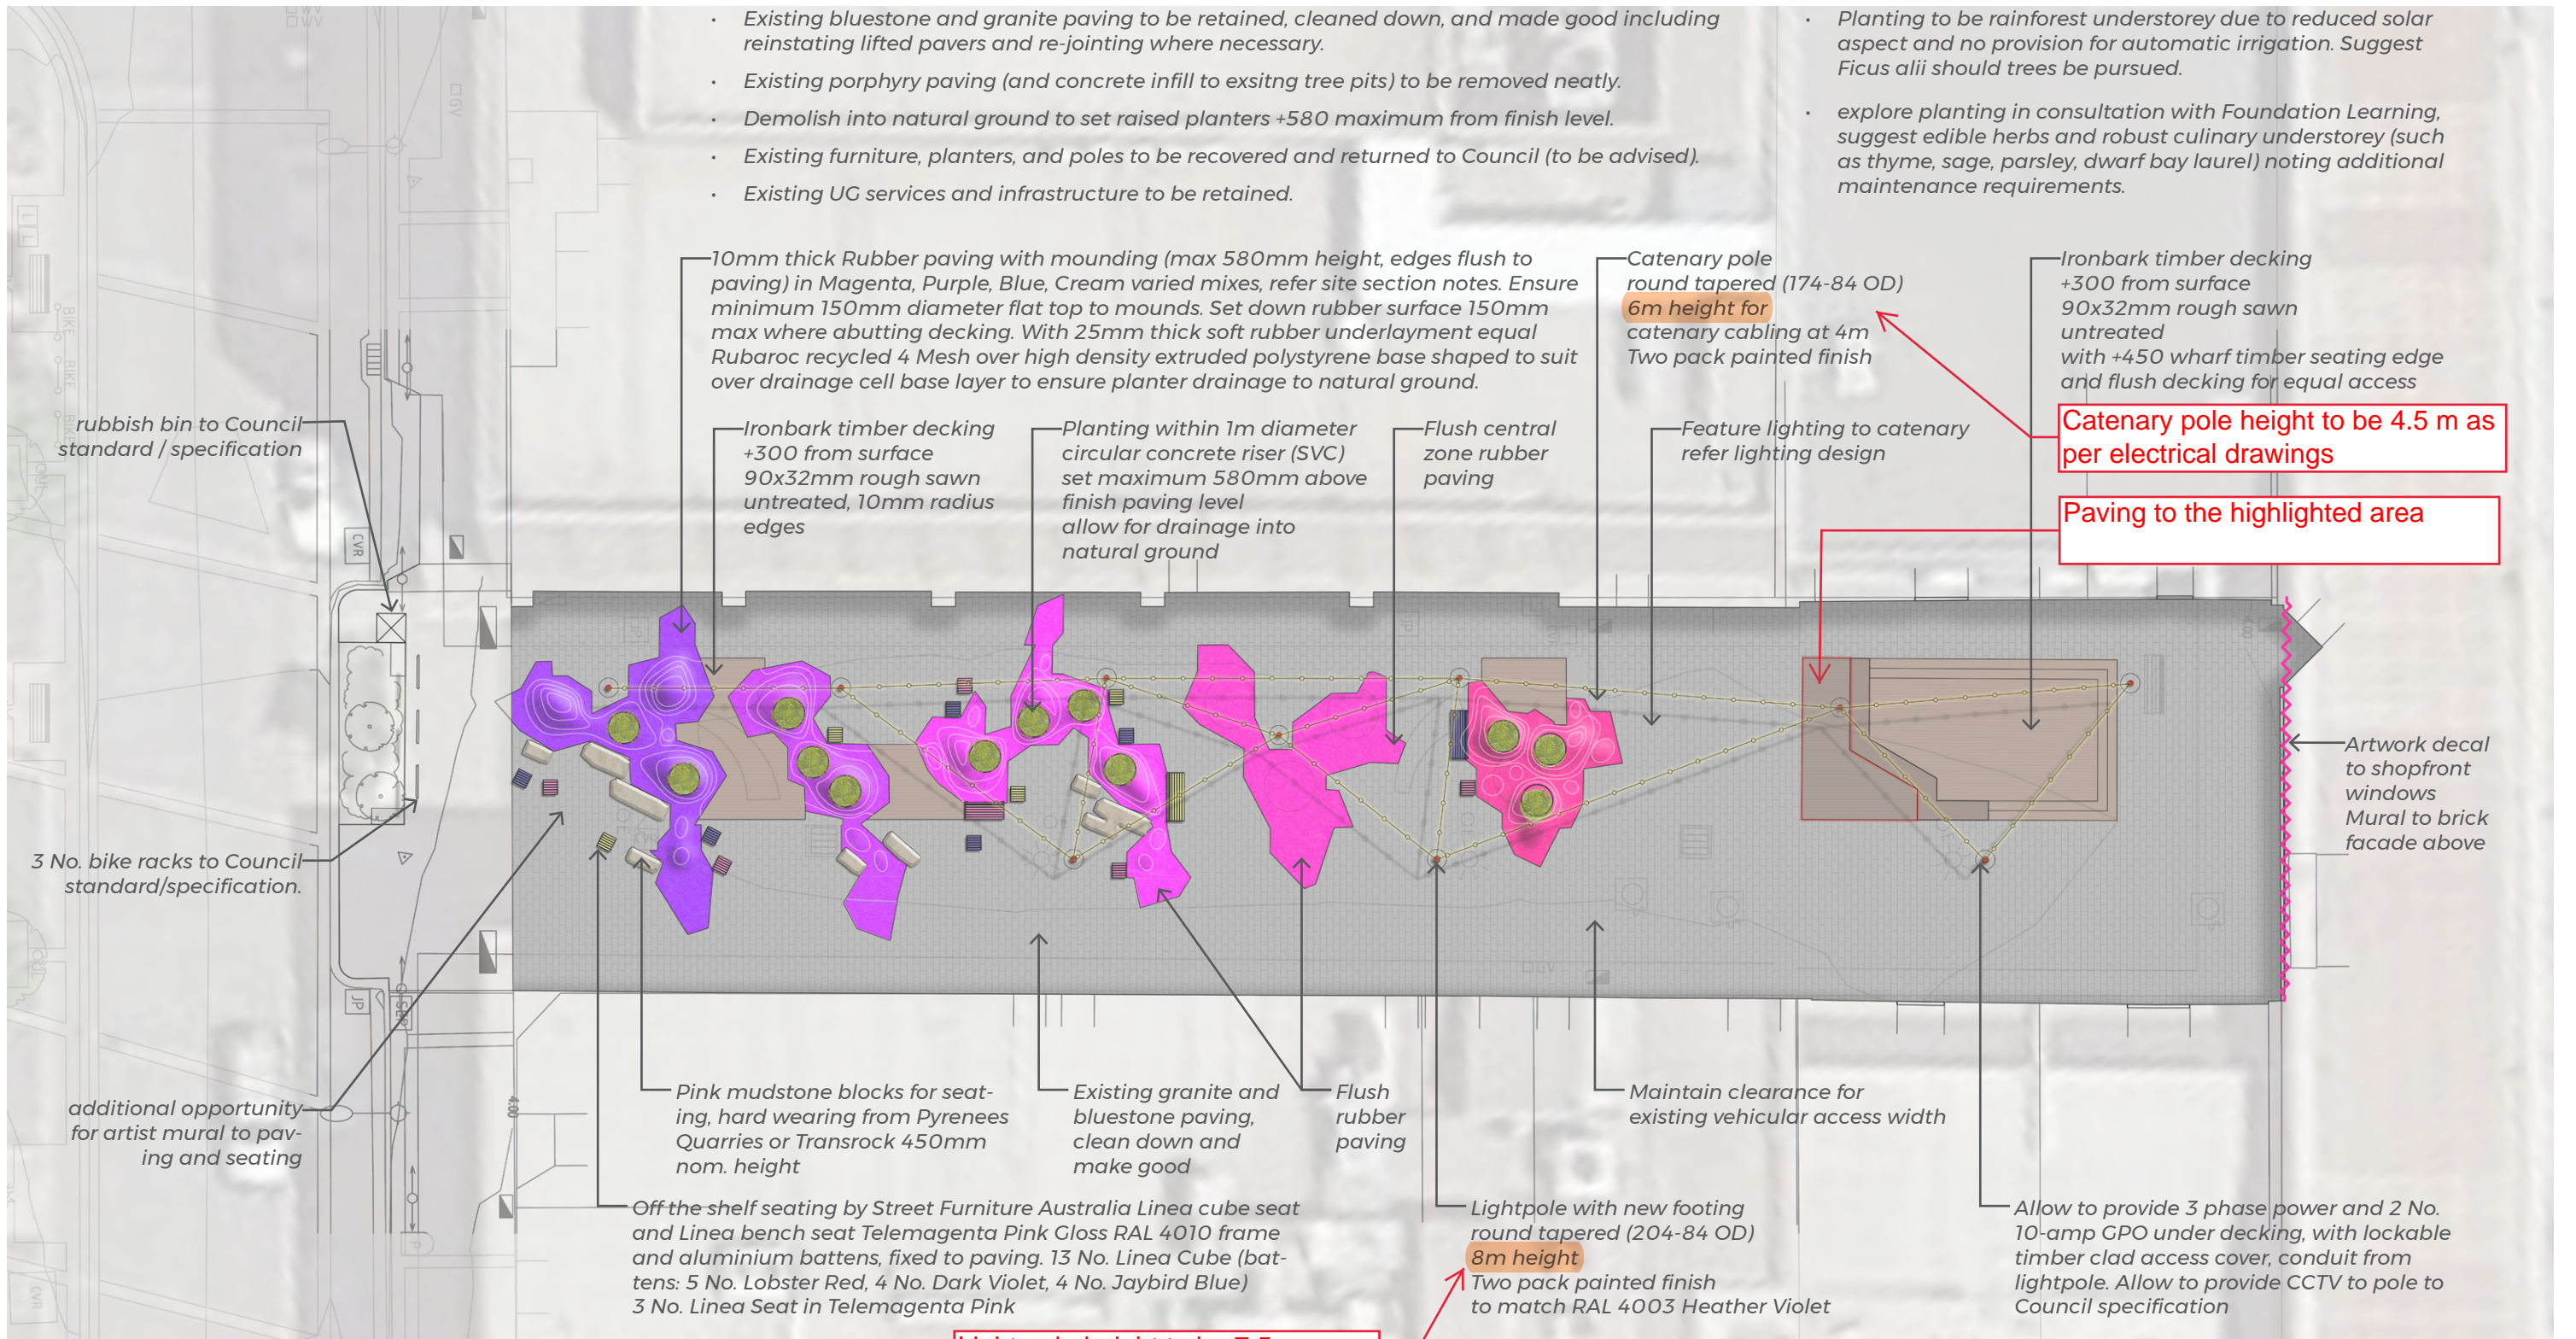



PROJECT:
WHITE STREET MALL

PROJECT NUMBER:
0662

DRAWING NO:
PAGE: 5 OF 7

DRAWING NAME:
VISUALISATION

REVISION: [6]
DATE:
29/04/2022

rwa
prepared by **rush \ wright associates**



PROJECT:
WHITE STREET MALL


PROJECT NUMBER:
0662

DRAWING NO:
PAGE: 6 OF 7

DRAWING NAME:
VISUALISATION

REVISION: [6]
DATE:
29/04/2022

rwa
prepared by **rush \ wright associates**

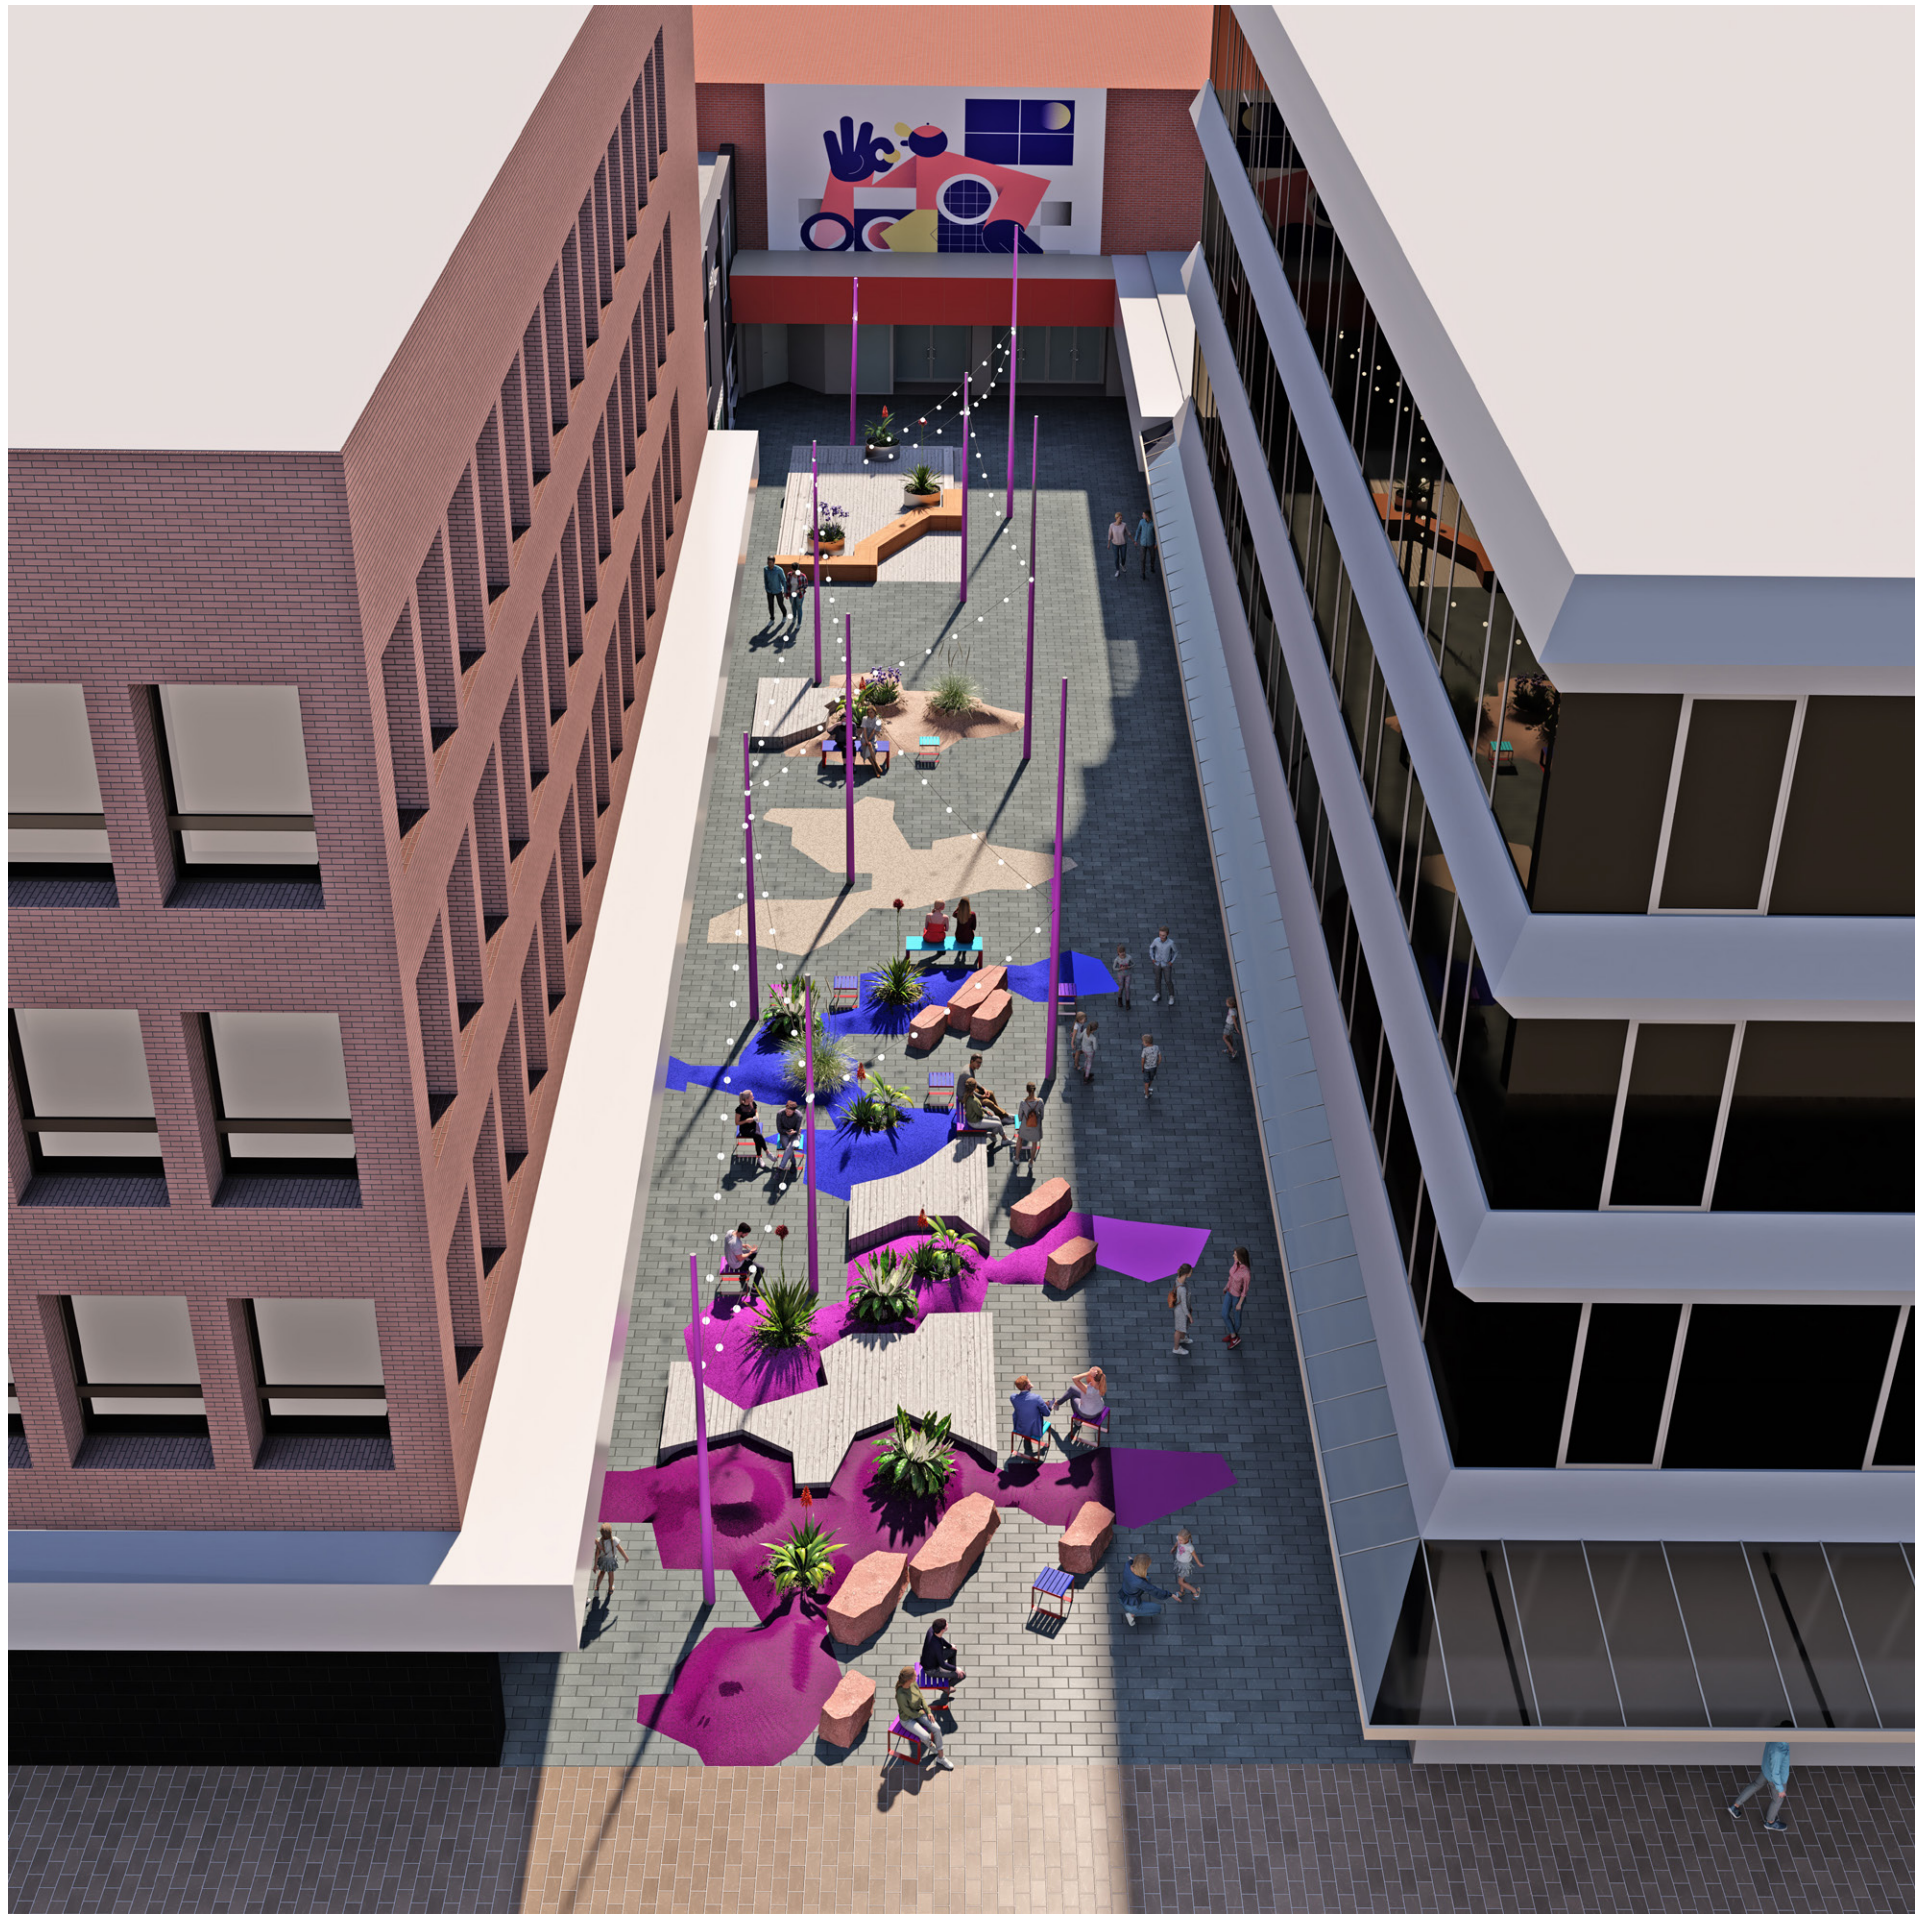

PROJECT:
WHITE STREET MALL

PROJECT NUMBER:
0662

DRAWING NO:
PAGE: 7 OF 7

DRAWING NAME:
VISUALISATION

REVISION: [6]
DATE:
29/04/2022

rwa
prepared by **rush \ wright associates**