



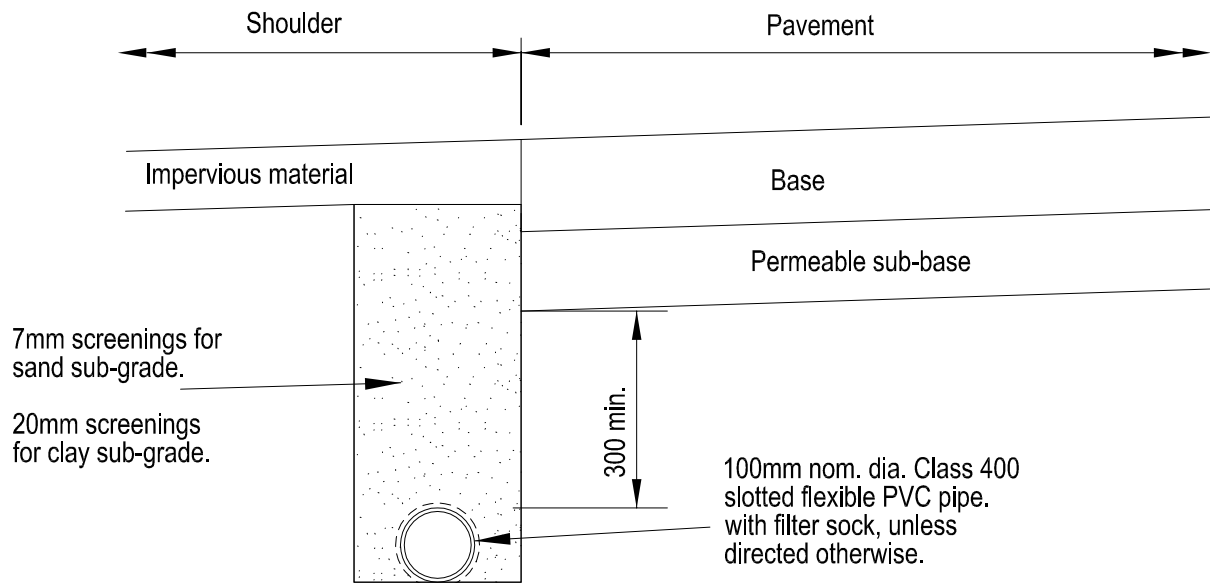

SHOULDER (RURAL ROADS)

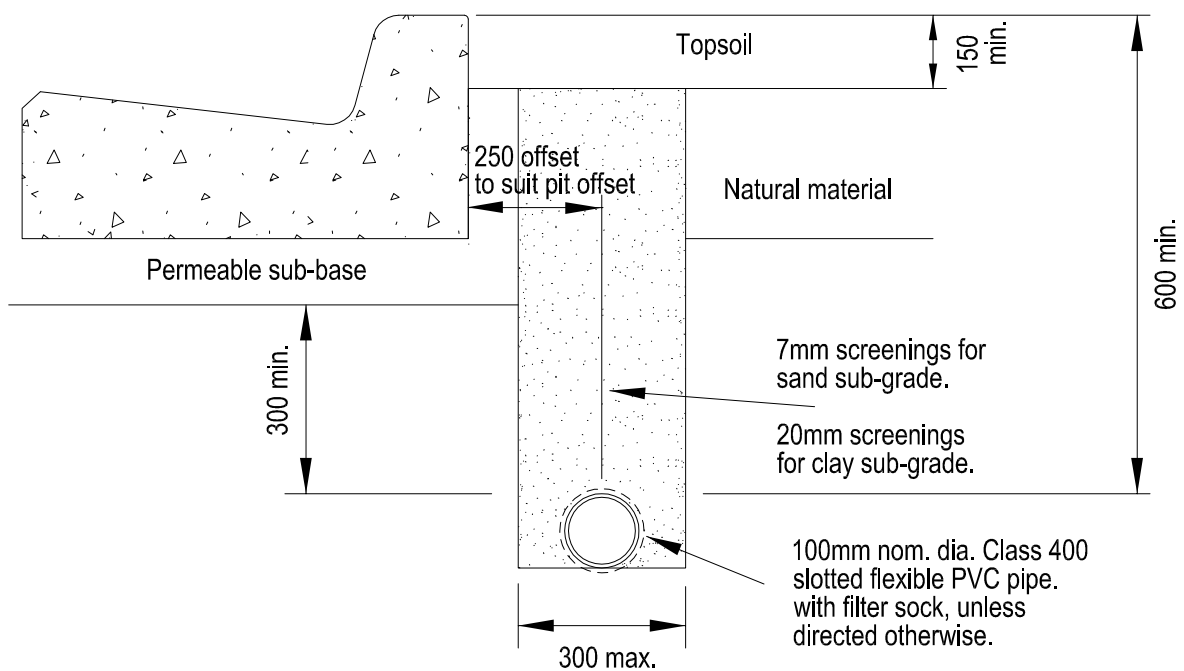

KERB & CHANNEL (URBAN ROADS)



SCALE: N.T.S.

DATE: Dec 2012

APPROVED:

DRAWN: S.R. / P.J.D.

CHECKED: DS

INFRASTRUCTURE MANAGER

LAST AMENDED: June 2013

SUBSURFACE DRAINS

SD 105
PAGE 1 OF 1