




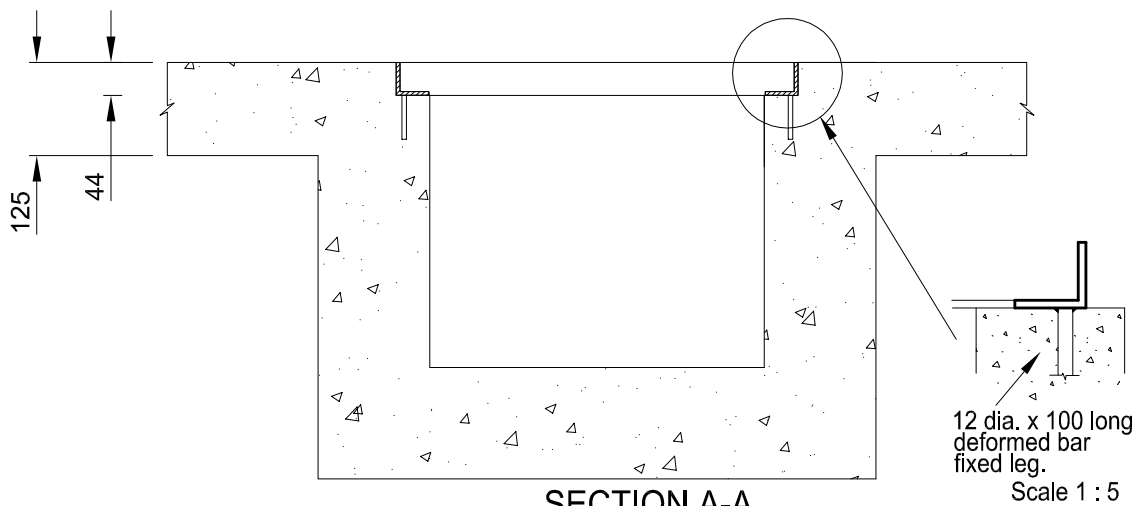

SECTION A-A

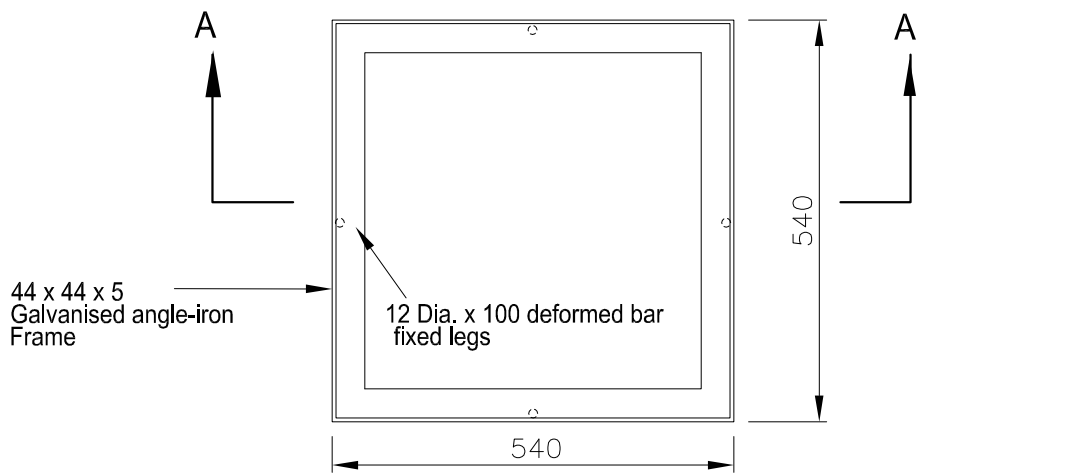

FRAME

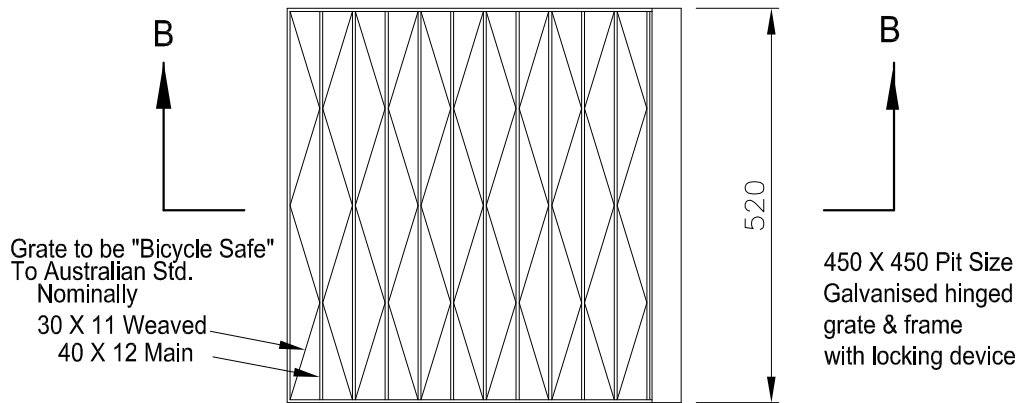

LID



SECTION B-B



SCALE: 1 : 10

DATE: Dec 2012

APPROVED:

DRAWN: I.H./P.J.D.

CHECKED: DS

INFRASTRUCTURE MANAGER

LAST AMENDED:

June 2013

**450 X 450 P/S
GALVANISED HINGED
GRATE & FRAME**
(DRAINAGE ADJACENT TO FOOTPATH ONLY)

SD 216

PAGE 1 OF 1