

Typical detail for connection of existing house drains & A.G.'s.



SCALE: 1 : 10

DATE: Dec 2012

APPROVED:

DRAWN: S.R./P.J.D.

CHECKED: DS

INFRASTRUCTURE MANAGER


LAST AMENDED:

June 2013

PROPERTY INLET

SD 243

PAGE 1 OF 1

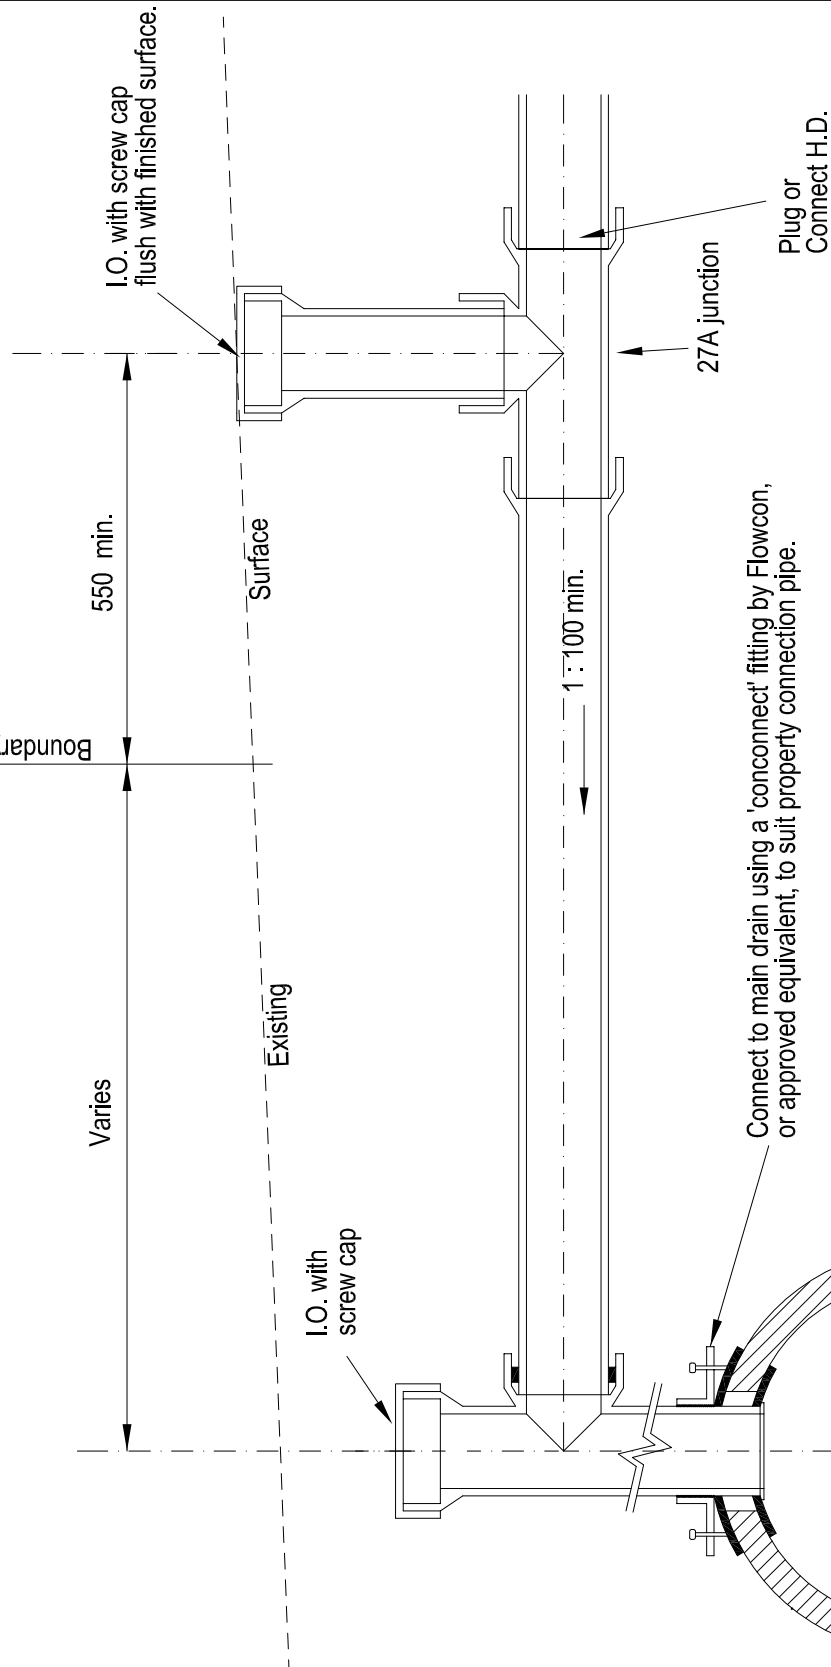

Notes:

1. 'H' to be etched on kerb to indicate location of connection.
2. Domestic pipes to be 100mm dia., Industrial pipes to be 150mm dia..
All pipes to be sewer quality PVC with solvent glued joints
3. Pipe tapping/road opening permits to be obtained from Council prior to construction.