

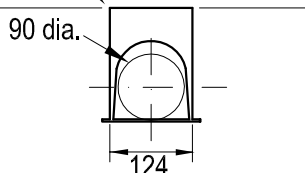


### SECTION SCALE 1 : 25

Kerb to be sawcut minimum  
to suit adaptor.  
Mortar adaptor in place.

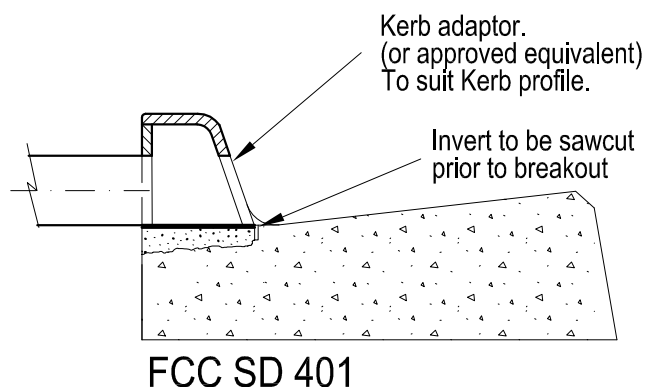

**ADAPTOR FRONT VIEW**

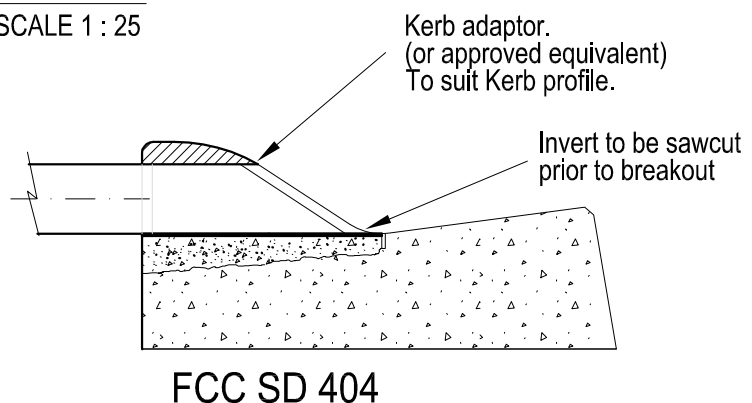

### ENLARGED SECTION

SCALE 1 : 10



SCALE: AS SHOWN

DATE: Dec 2012

APPROVED:

DRAWN: S.R./P.J.D.

CHECKED: DS

INFRASTRUCTURE MANAGER

LAST AMENDED:

June 2013

# PROPERTY INLET KERB ENTRY ADAPTOR

**SD 245**  
PAGE 1 OF 1