
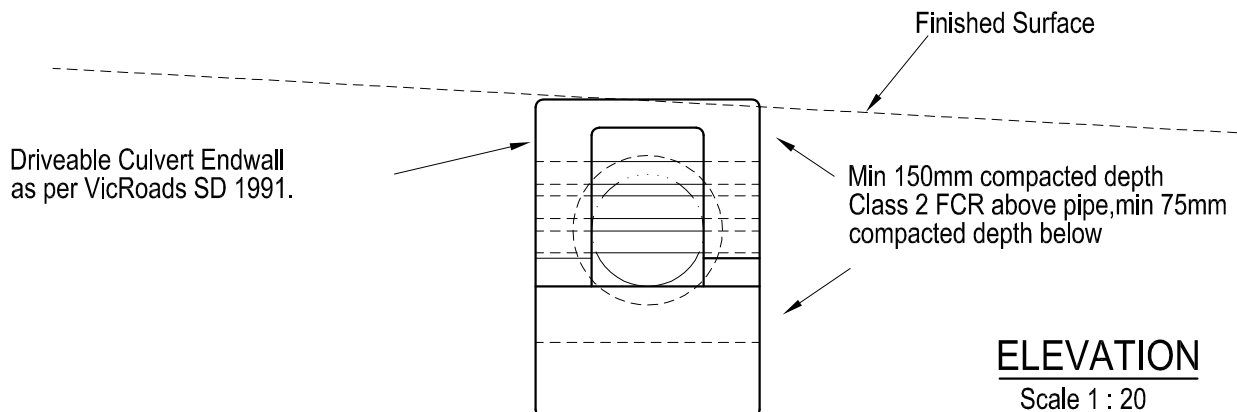


## Driveable Culvert Endwall as per VicRoads SD 1991.

(See: [www.vicroads.vic.gov.au/Home/RulesStandardsRegulations/RoadAndTrafficDesignStandards](http://www.vicroads.vic.gov.au/Home/RulesStandardsRegulations/RoadAndTrafficDesignStandards))

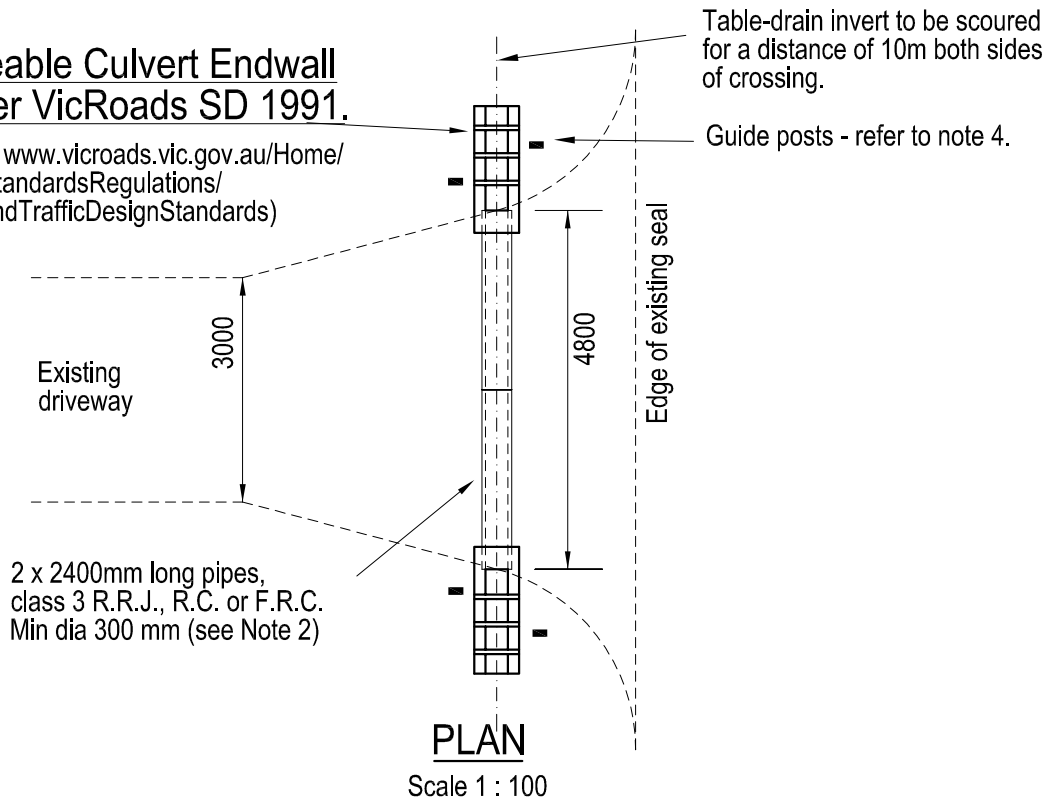

### NOTES:

1. Sealed vehicle crossing to extend to sawcut edge of existing sealed road.
2. Pipe diameter to be approved by Infrastructure Manager or his nominated representative prior to construction.
3. It is the responsibility of the drive-way owner to keep the interior of the culvert clean and free of debris, thus enabling free flow of drainage water.
4. Two guide posts are to be installed at each end of structures over 5m in length. Install 1 at each end of structures less than 5m in length. Guide posts are to be a min. of 90mm wide and 1m high and clearly visible from the road and driveway.



SCALE: AS SHOWN

DATE: Dec 2012

APPROVED:

DRAWN: S.R./P.J.D.

CHECKED: DS

INFRASTRUCTURE MANAGER

LAST AMENDED: June 2013

**CULVERT CROSSING**

**SD 311**

PAGE 1 OF 1