



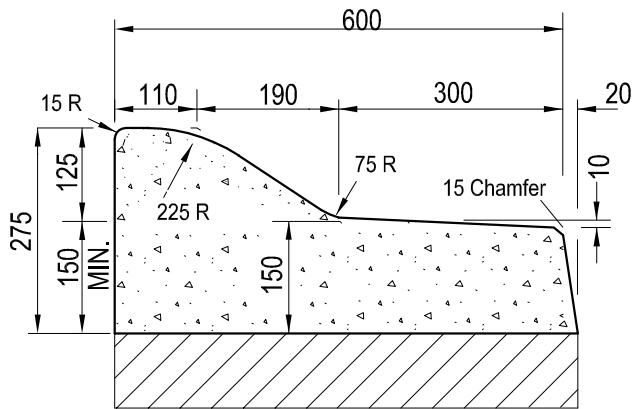


**SEMI-MOUNTABLE OUTFALL
KERB & CHANNEL SD 407**
(VicRds SM3 kerb)

Layback required for vehicle crossings.

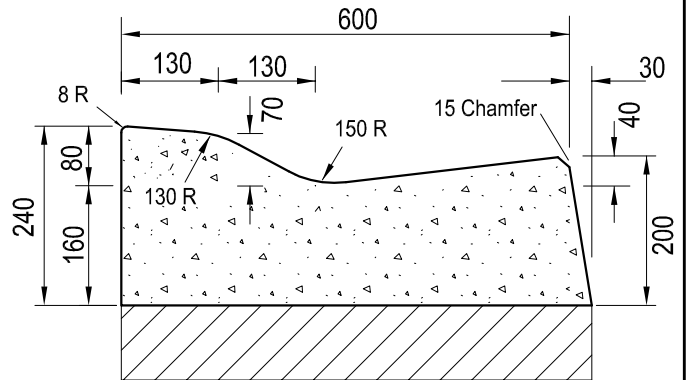


**LOCAL ROAD SEMI-MOUNTABLE
KERB & CHANNEL SD 408**

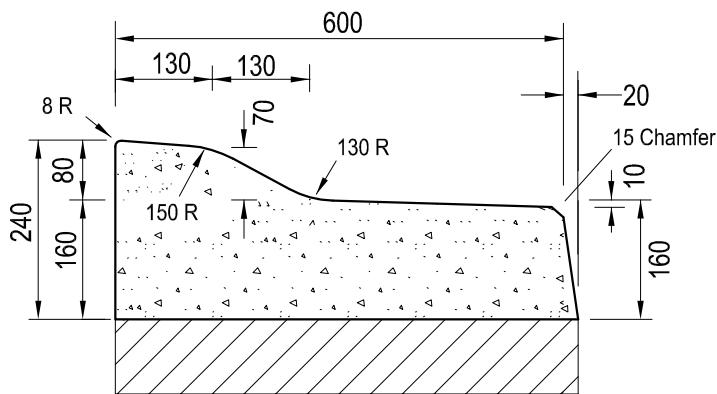


**LOCAL ROAD SEMI-MOUNTABLE
OUTFALL KERB & CHANNEL SD 409**

NOTES:

1. Joint spacing at 3m centres
2. All profiles on a bedding of 20 mm Class 2 fine crushed rock, min. depth 75 mm.
3. Concrete strength to be 25MPa at 28 days.
4. Transition from one kerb profile to another should take place over a 5m length.

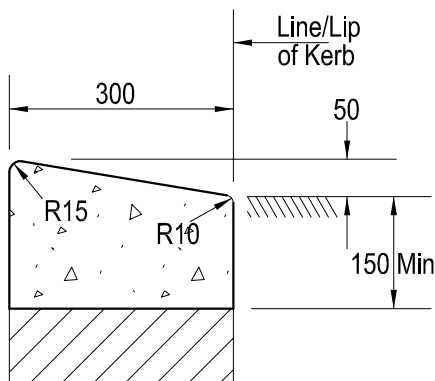

**MOUNTABLE EDGE STRIP
FLUSH - SD410**
(VicRds Kerb M1)

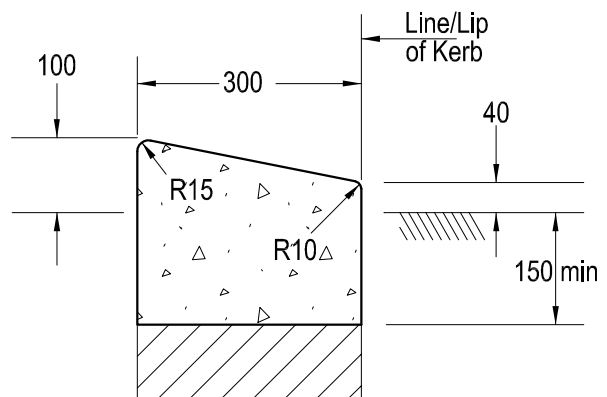

**MOUNTABLE EDGE STRIP
RAISED - SD411**
(VicRds Kerb M4)



SCALE: 1 : 10

DRAWN: S.R./P.J.D.

DATE: Dec 2012

CHECKED: DS

APPROVED:

INFRASTRUCTURE MANAGER

LAST AMENDED: June 2013

KERB PROFILES

SD407-411

PAGE 1 OF 1