

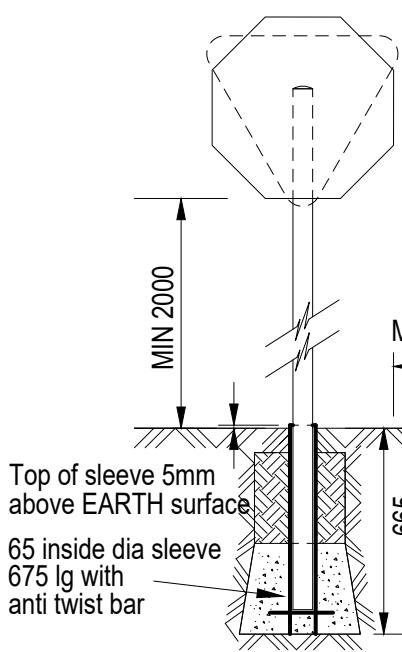


Float surface at sleeve edge so as to remove sharp lip - roll up over approx. 50mm

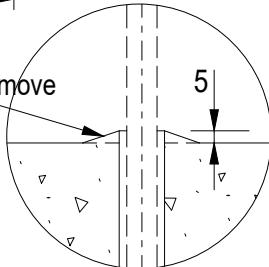

"STOP", "GIVE WAY" & "ROUNDABOUT" SIGNS

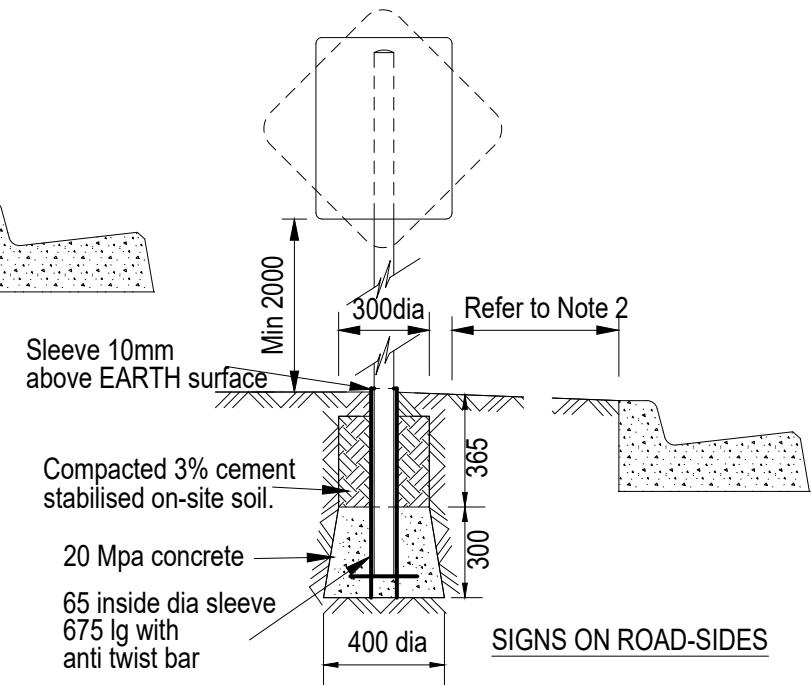

SCALE: 1:25

DATE: Dec 2012

APPROVED:

[Signature]

MANAGER ENGINEERING SERVICES

DRAWN: K.C

CHECKED: T.T

LAST AMENDED: Dec 2025

SD 611

PAGE 1 OF 2

SIGN INSTALLATION GUIDELINES

NOTES:

1. Locations of underground services are to be determined prior to excavation.
2. Signs in nature strips are to be 300mm min from back of kerb to sign edge. Signs in shoulders are to be 2.7m min. from edge of bitumen to sign edge.
3. Where possible, signs are to be installed on an existing pole, fence or appropriate position. Council approval must be given prior to installation. Refer to SD601 for details of installing signs on service poles
4. Posts are to be galvanised and all fittings are to be stainless steel or galvanised. Cap to be fitted to top of post.
5. All signs to be to Australian Standards and installed on posts using vandal-proof fittings - Trilobular bolts. Use "Roadside Wedge" into sleeve at base.
6. Disturbed areas are to be reinstated, and where applicable, with approved topsoil and sowing down of grassed areas. The site shall be left in a clean and tidy condition and any waste material removed and disposed of in an appropriate manner.
7. Signs are to be installed in accordance with AS1742.