


ASPHALT ROAD PAVEMENT REINSTATEMENT

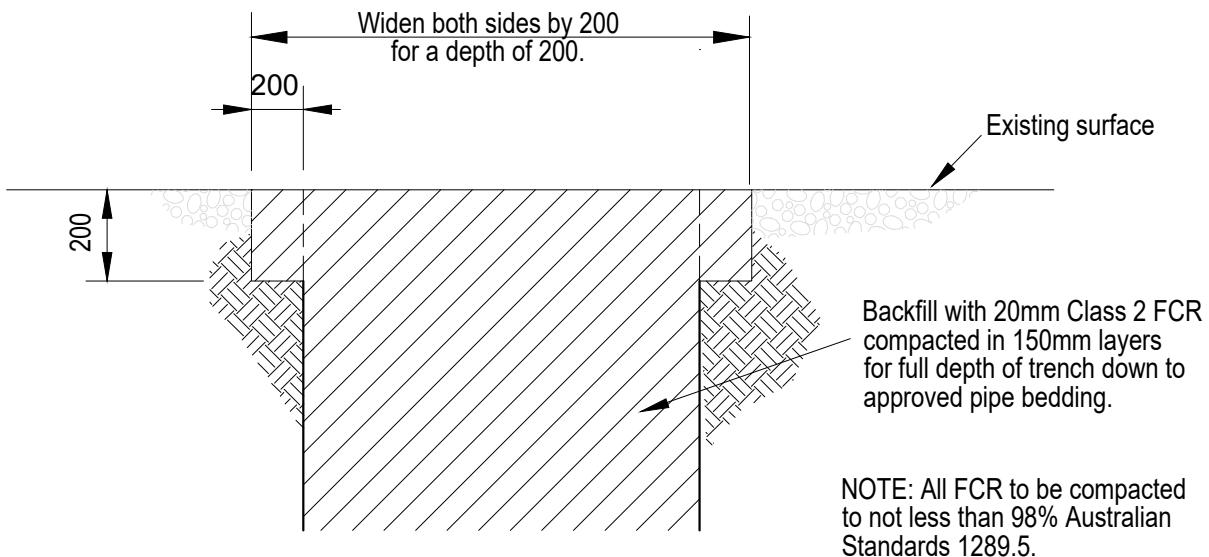

GRAVEL ROAD / SHOULDER REINSTATEMENT

<p>Frankston City</p>	SCALE: N.T.S.	DATE: Nov 2010	APPROVED:
	DRAWN: P.J.D./R.J.	CHECKED: T.T.	MANAGER ENGINEERING SERVICES
	<p>TRENCH REINSTATEMENT</p>		
		LAST AMENDED:	Dec 2025
		<p>SD 102</p>	
		PAGE 1 OF 4	