


SECTION A-A

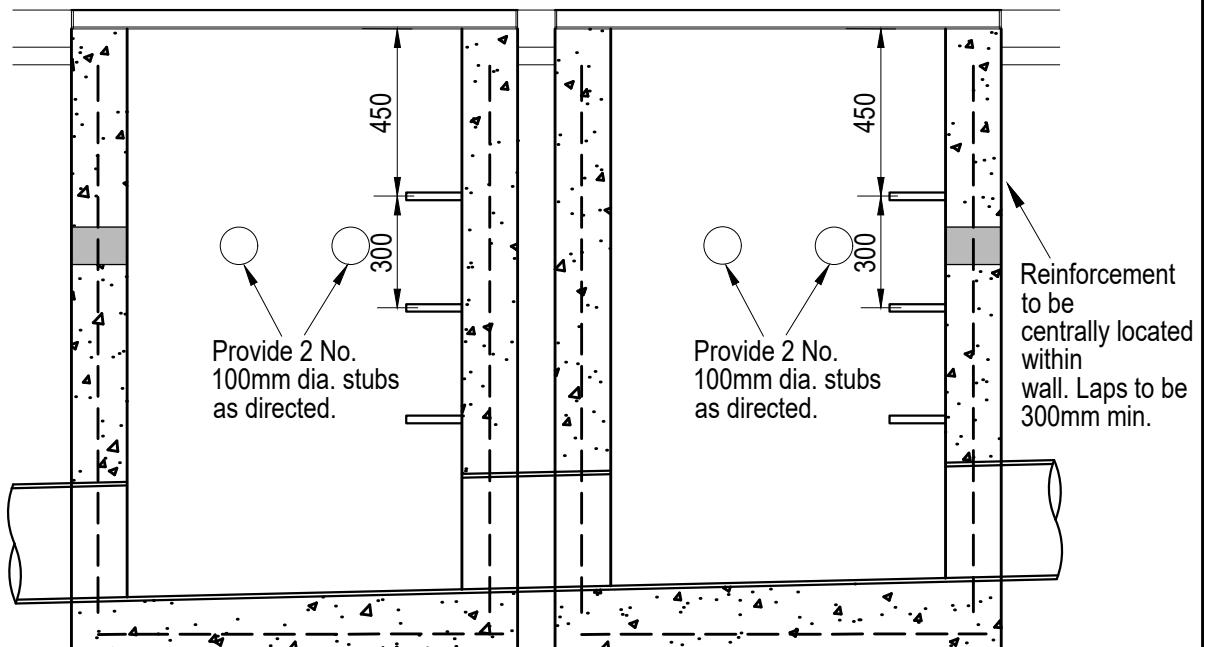

SECTION B-B



SCALE: 1 : 20

DATE: Dec 2025

DRAWN: R.J.

CHECKED: T.T.

APPROVED:

MANAGER ENGINEERING SERVICES

LAST AMENDED:

Dec 2025

SD 220A

PAGE 2 OF 2

**GRATED SIDE ENTRY PIT
BARRIER KERB**