
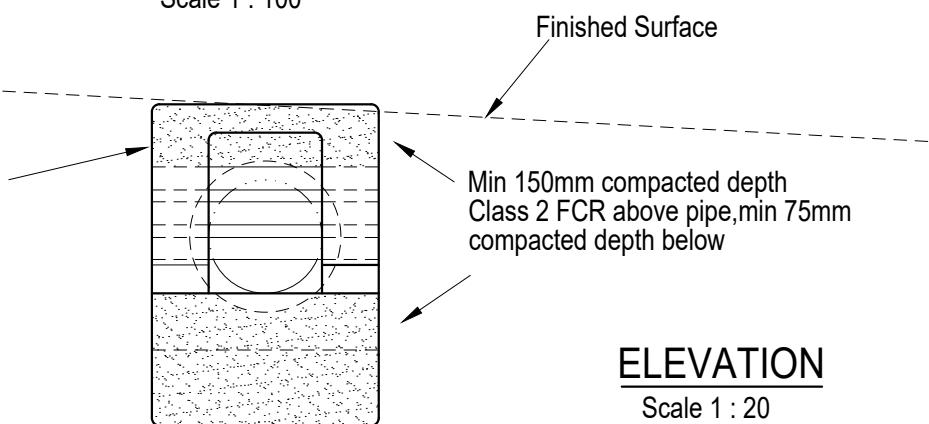


Driveable Culvert Endwall as per VicRoads SD 1991.

(See: www.vicroads.vic.gov.au/Home/RulesStandardsRegulations/RoadAndTrafficDesignStandards)

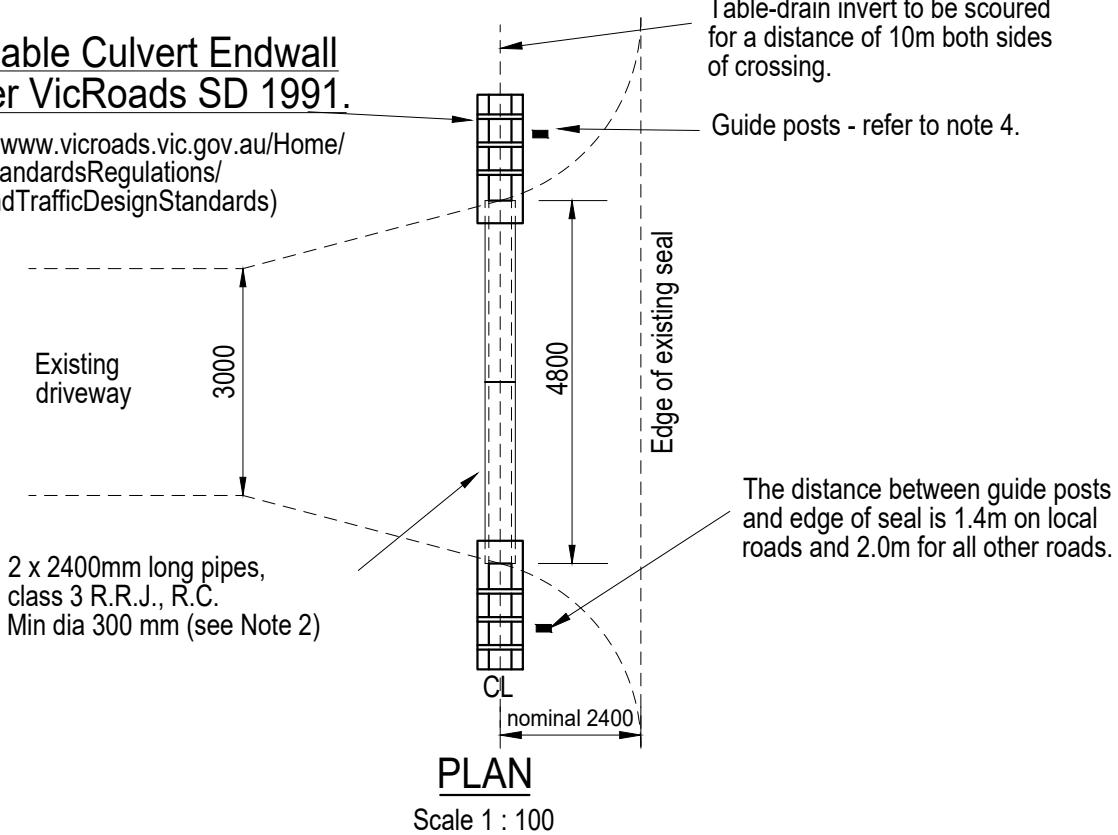

NOTES:

1. Sealed vehicle crossing to extend to sawcut edge of existing sealed road.
2. Pipe diameter to be approved by Infrastructure Manager or his nominated representative prior to construction.
3. It is the responsibility of the drive-way owner to keep the interior of the culvert clean and free of debris, thus enabling free flow of drainage water.
4. One guide posts are to be installed at each end of structures over 5m in length. Install 1 at each end of structures less than 5m in length. Guide posts are to be a min. of 90mm wide and 1m high and clearly visible from the road and driveway. Guide post as per VicRoads SD3001.



SCALE: AS SHOWN	DATE: Dec 2012	APPROVED:  MANAGER ENGINEERING SERVICES	
DRAWN: S.R / P.J.D	CHECKED: T.T		
CULVERT CROSSING			
LAST AMENDED: Dec 2025			
SD 311			
PAGE 1 OF 1			