


SECTION A-A

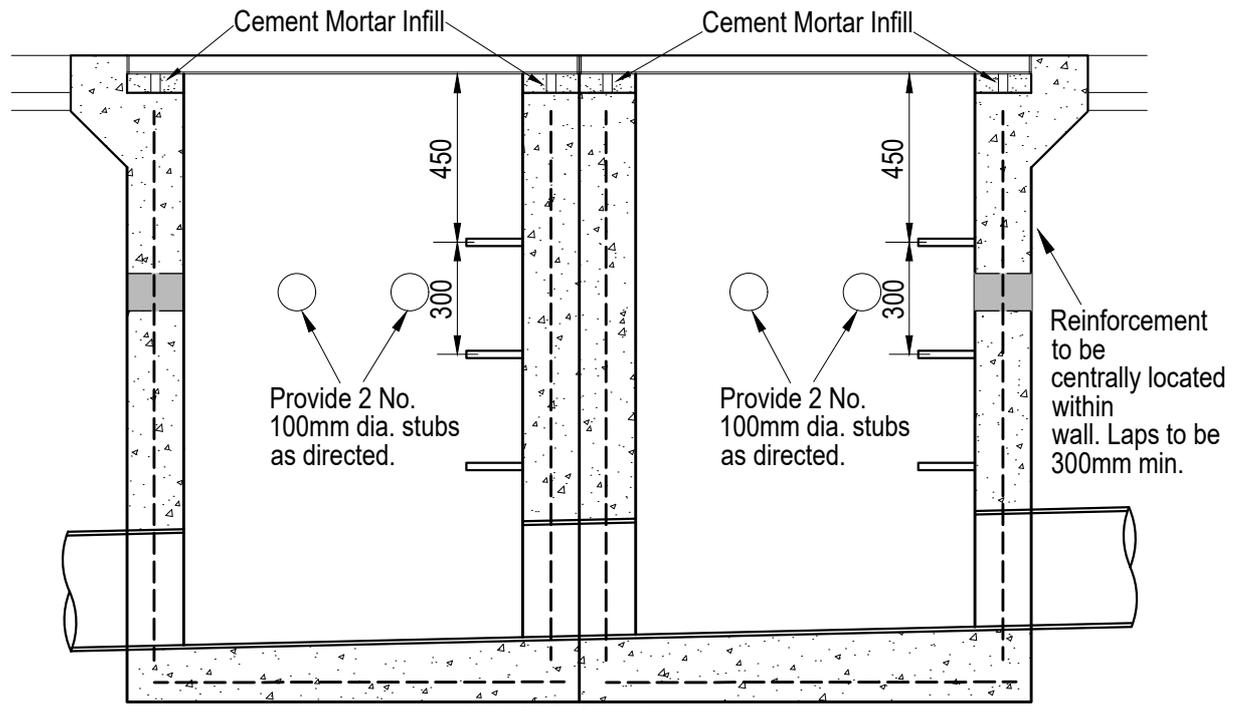

SECTION B-B



SCALE: 1 : 20	DATE: Dec 2025	APPROVED:
DRAWN: R.J.	CHECKED: T.T.	<i>Addy.</i>
DOUBLE SIDE ENTRY PIT TYPE 1 - BARRIER KERB (SD 401)		MANAGER ENGINEERING SERVICES
		LAST AMENDED: Jan 2026
		SD 220B PAGE 2 OF 2