


Child Care Centre, Flat Top Tubular Panel Fence

Pickets Installed into Punched Rails

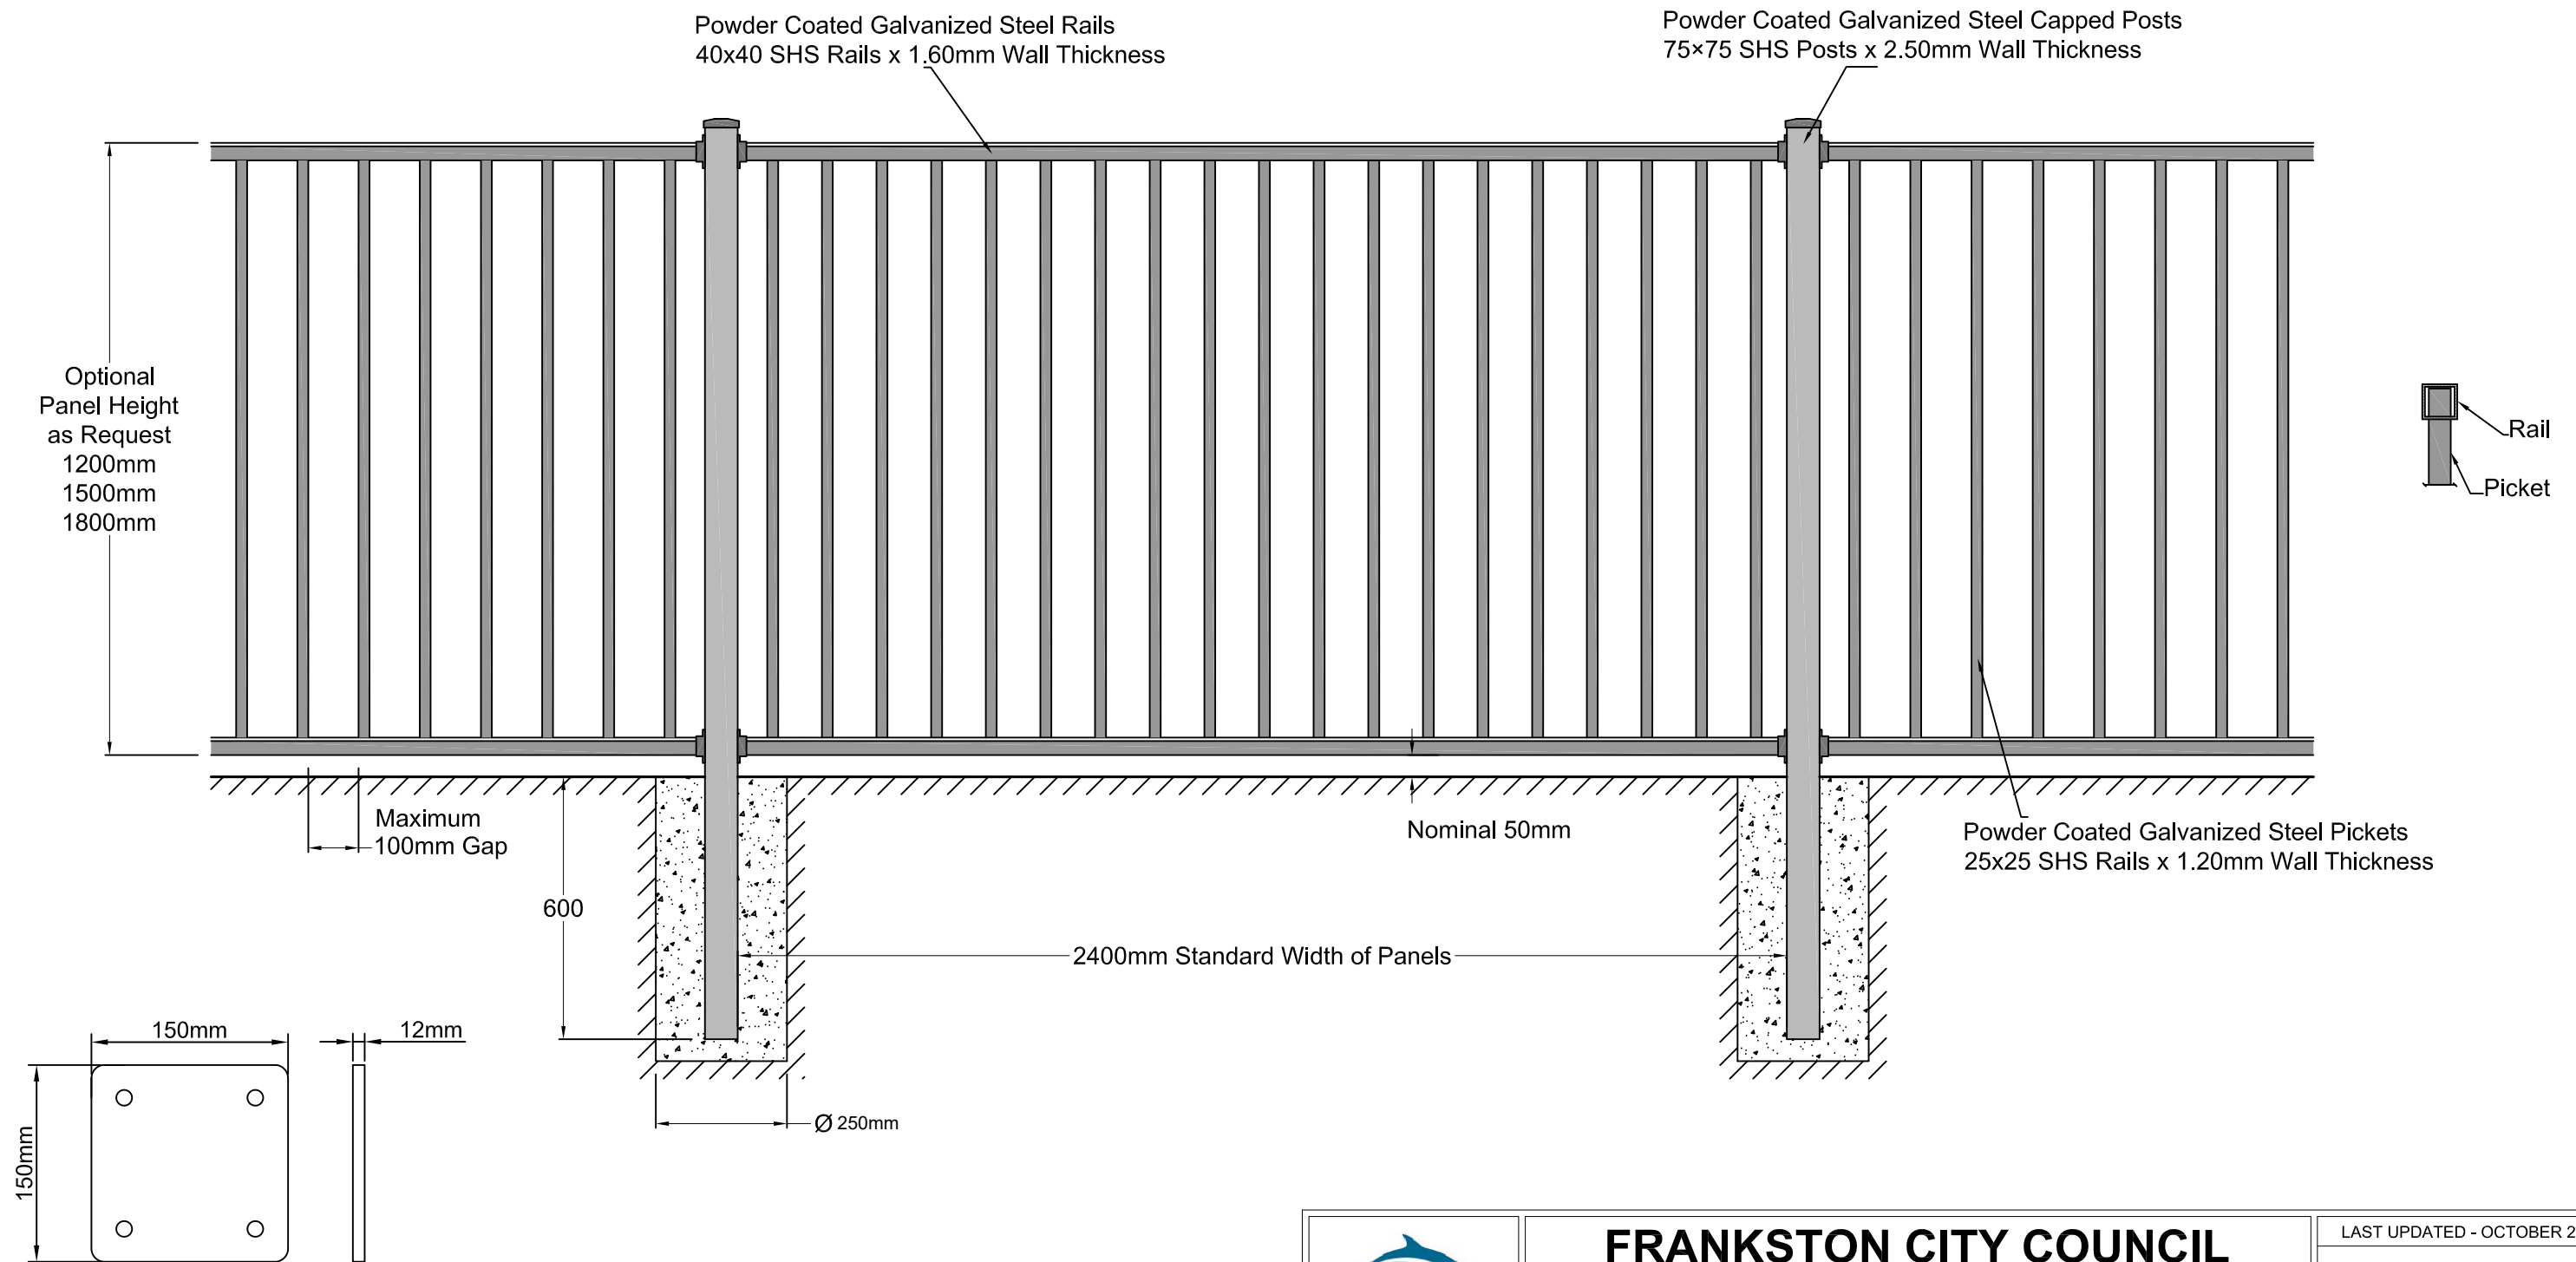

FRANKSTON CITY COUNCIL

Address: 30 Davey Street, Frankston VIC3199 Phone: 1300 322 322

Child Care Centre, Flat Top Tubular Panel Fence (Heavy Duty)
Pickets Installed into Punched Rails

LAST UPDATED - OCTOBER 2017


INFRASTRUCTURE DEPARTMENT

SD 576-B

SHEET
1 of 4

Child Care Centre, Flat Top Tubular Panel Fence

Pickets Installed into Punched Rails

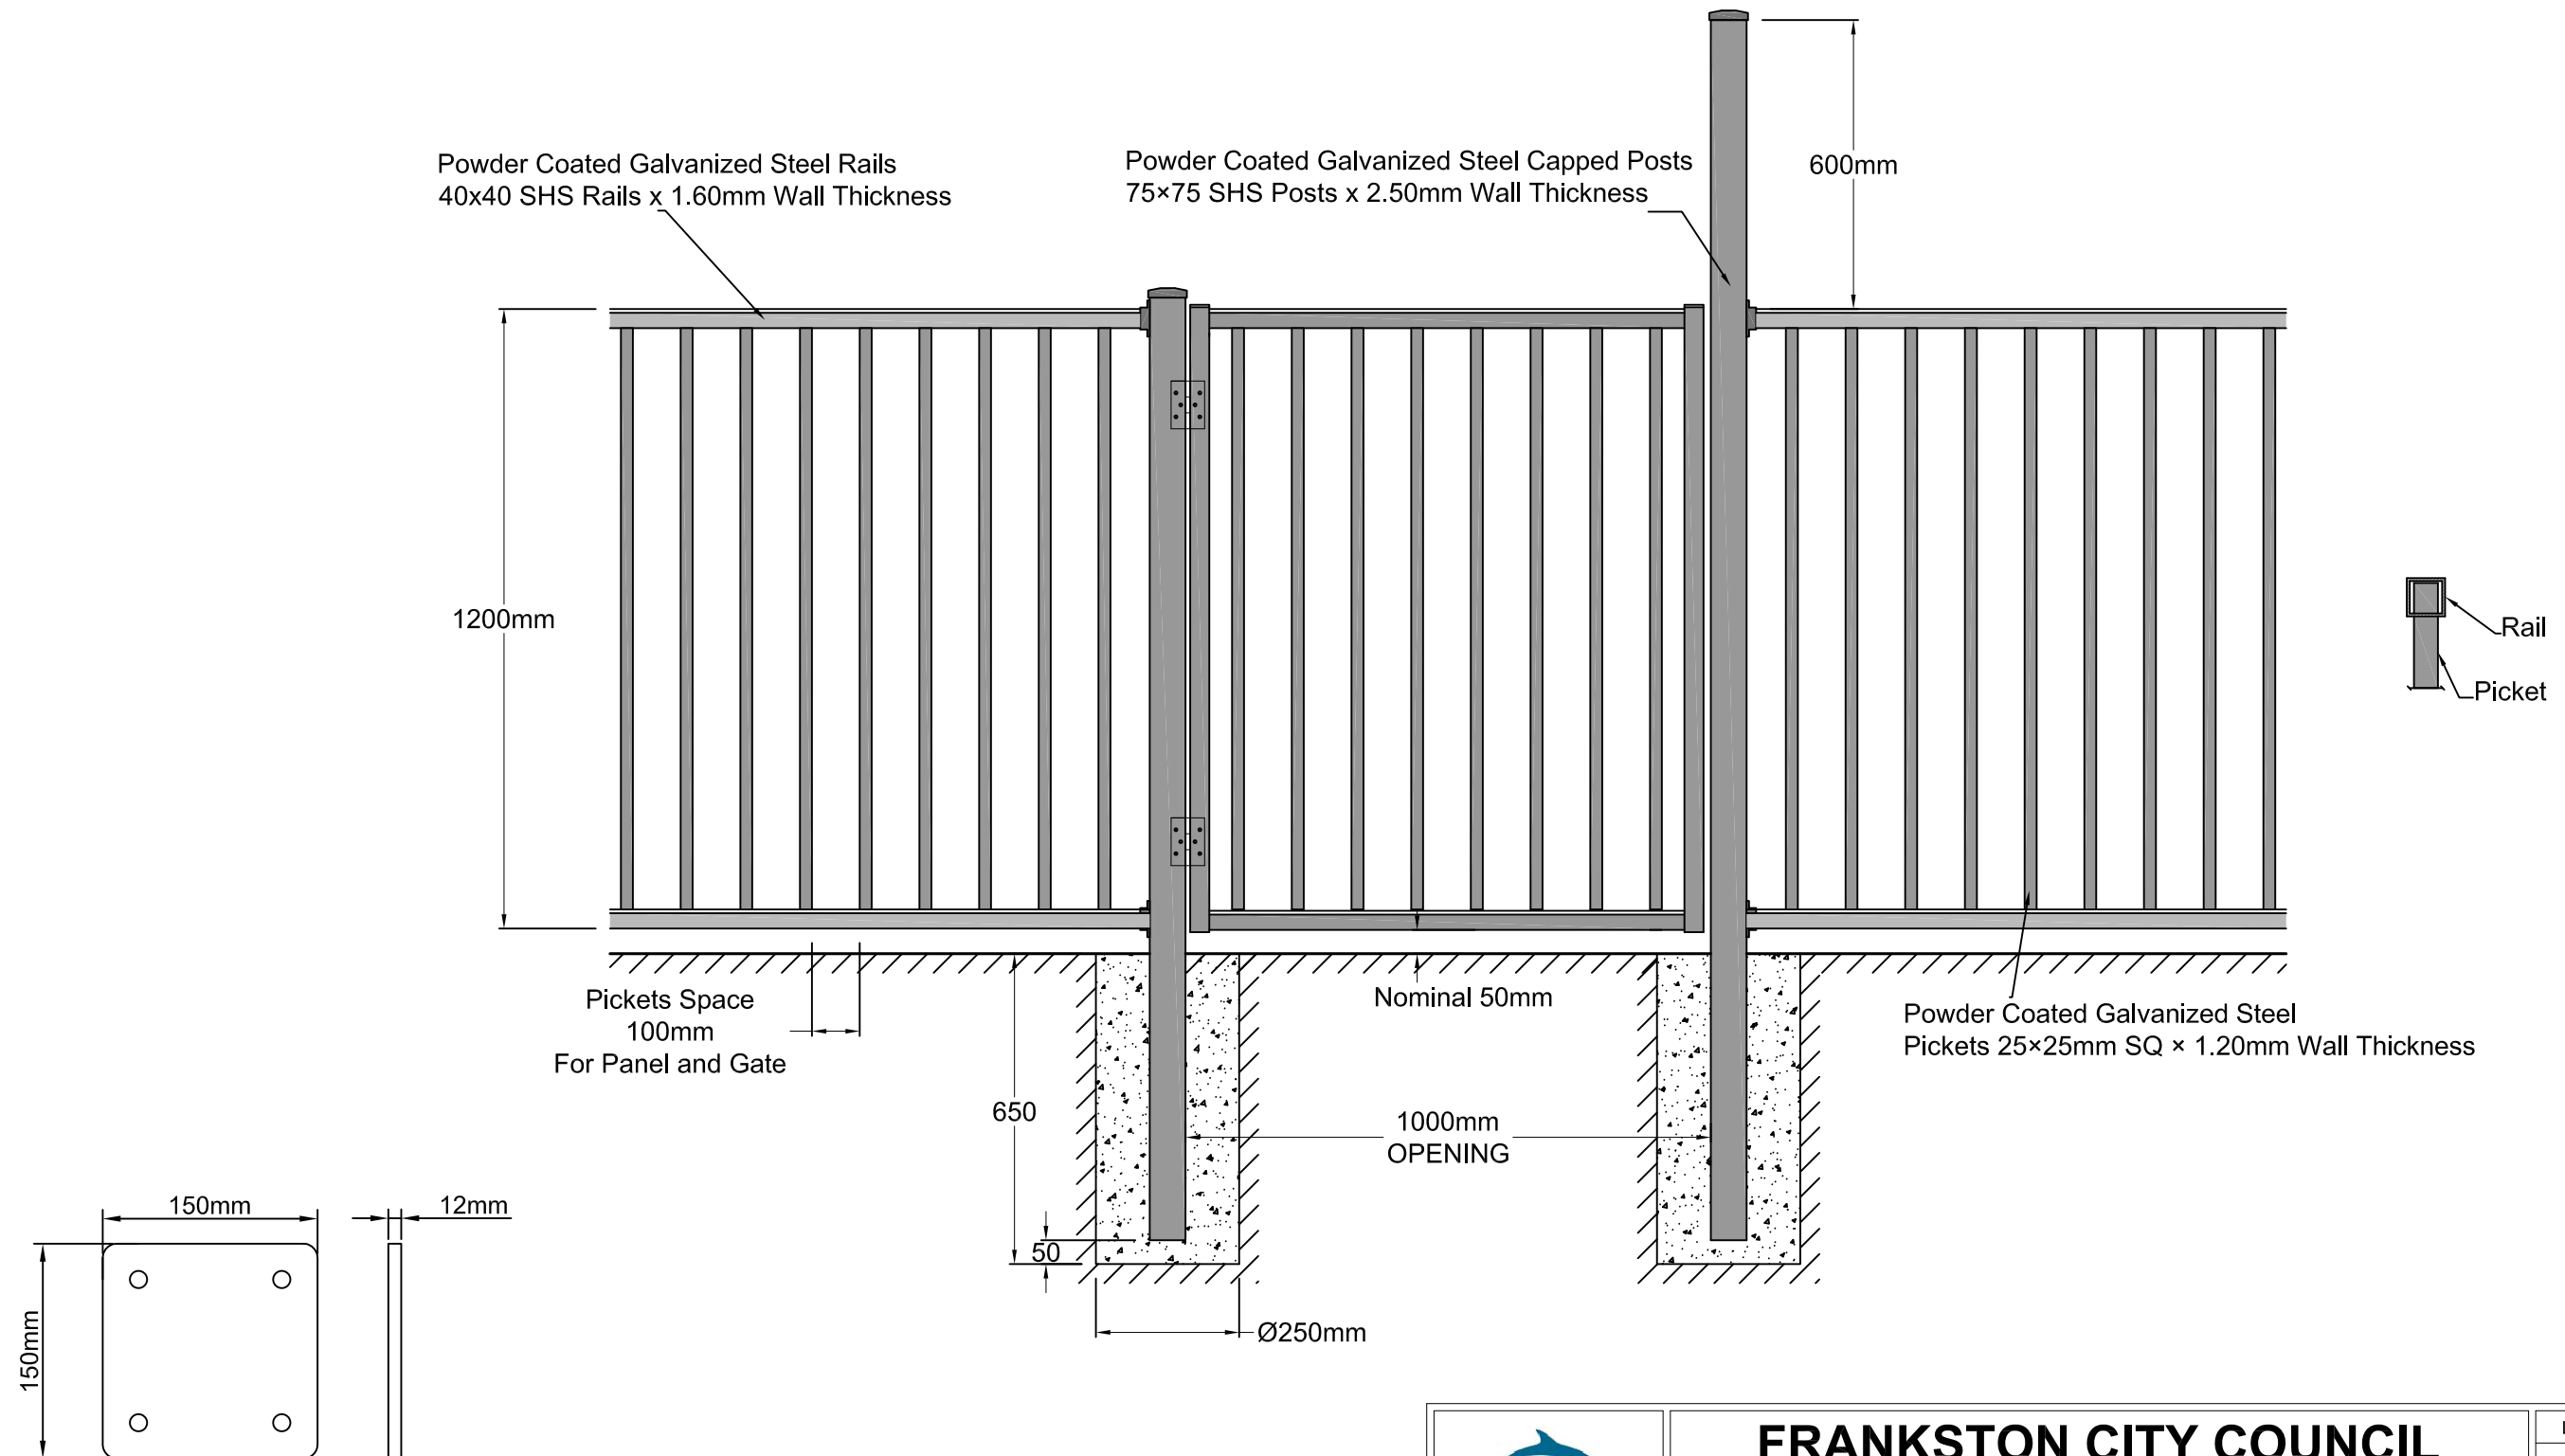

OPTIONAL BASE PLATES
WHERE REQUIRED



FRANKSTON CITY COUNCIL

Address: 30 Davey Street, Frankston VIC3199 Phone: 1300 322 322

Child Care Centre, Flat Top Tubular Panel Fence (Heavy Duty)
Pickets Installed into Punched Rails
with 1.0m Single Gate - 1.2m High

LAST UPDATED - OCTOBER 2017


INFRASTRUCTURE DEPARTMENT

SD 576-B

SHEET
2 of 4

Child Care Centre, Flat Top Tubular Panel Fence

Pickets Installed into Punched Rails

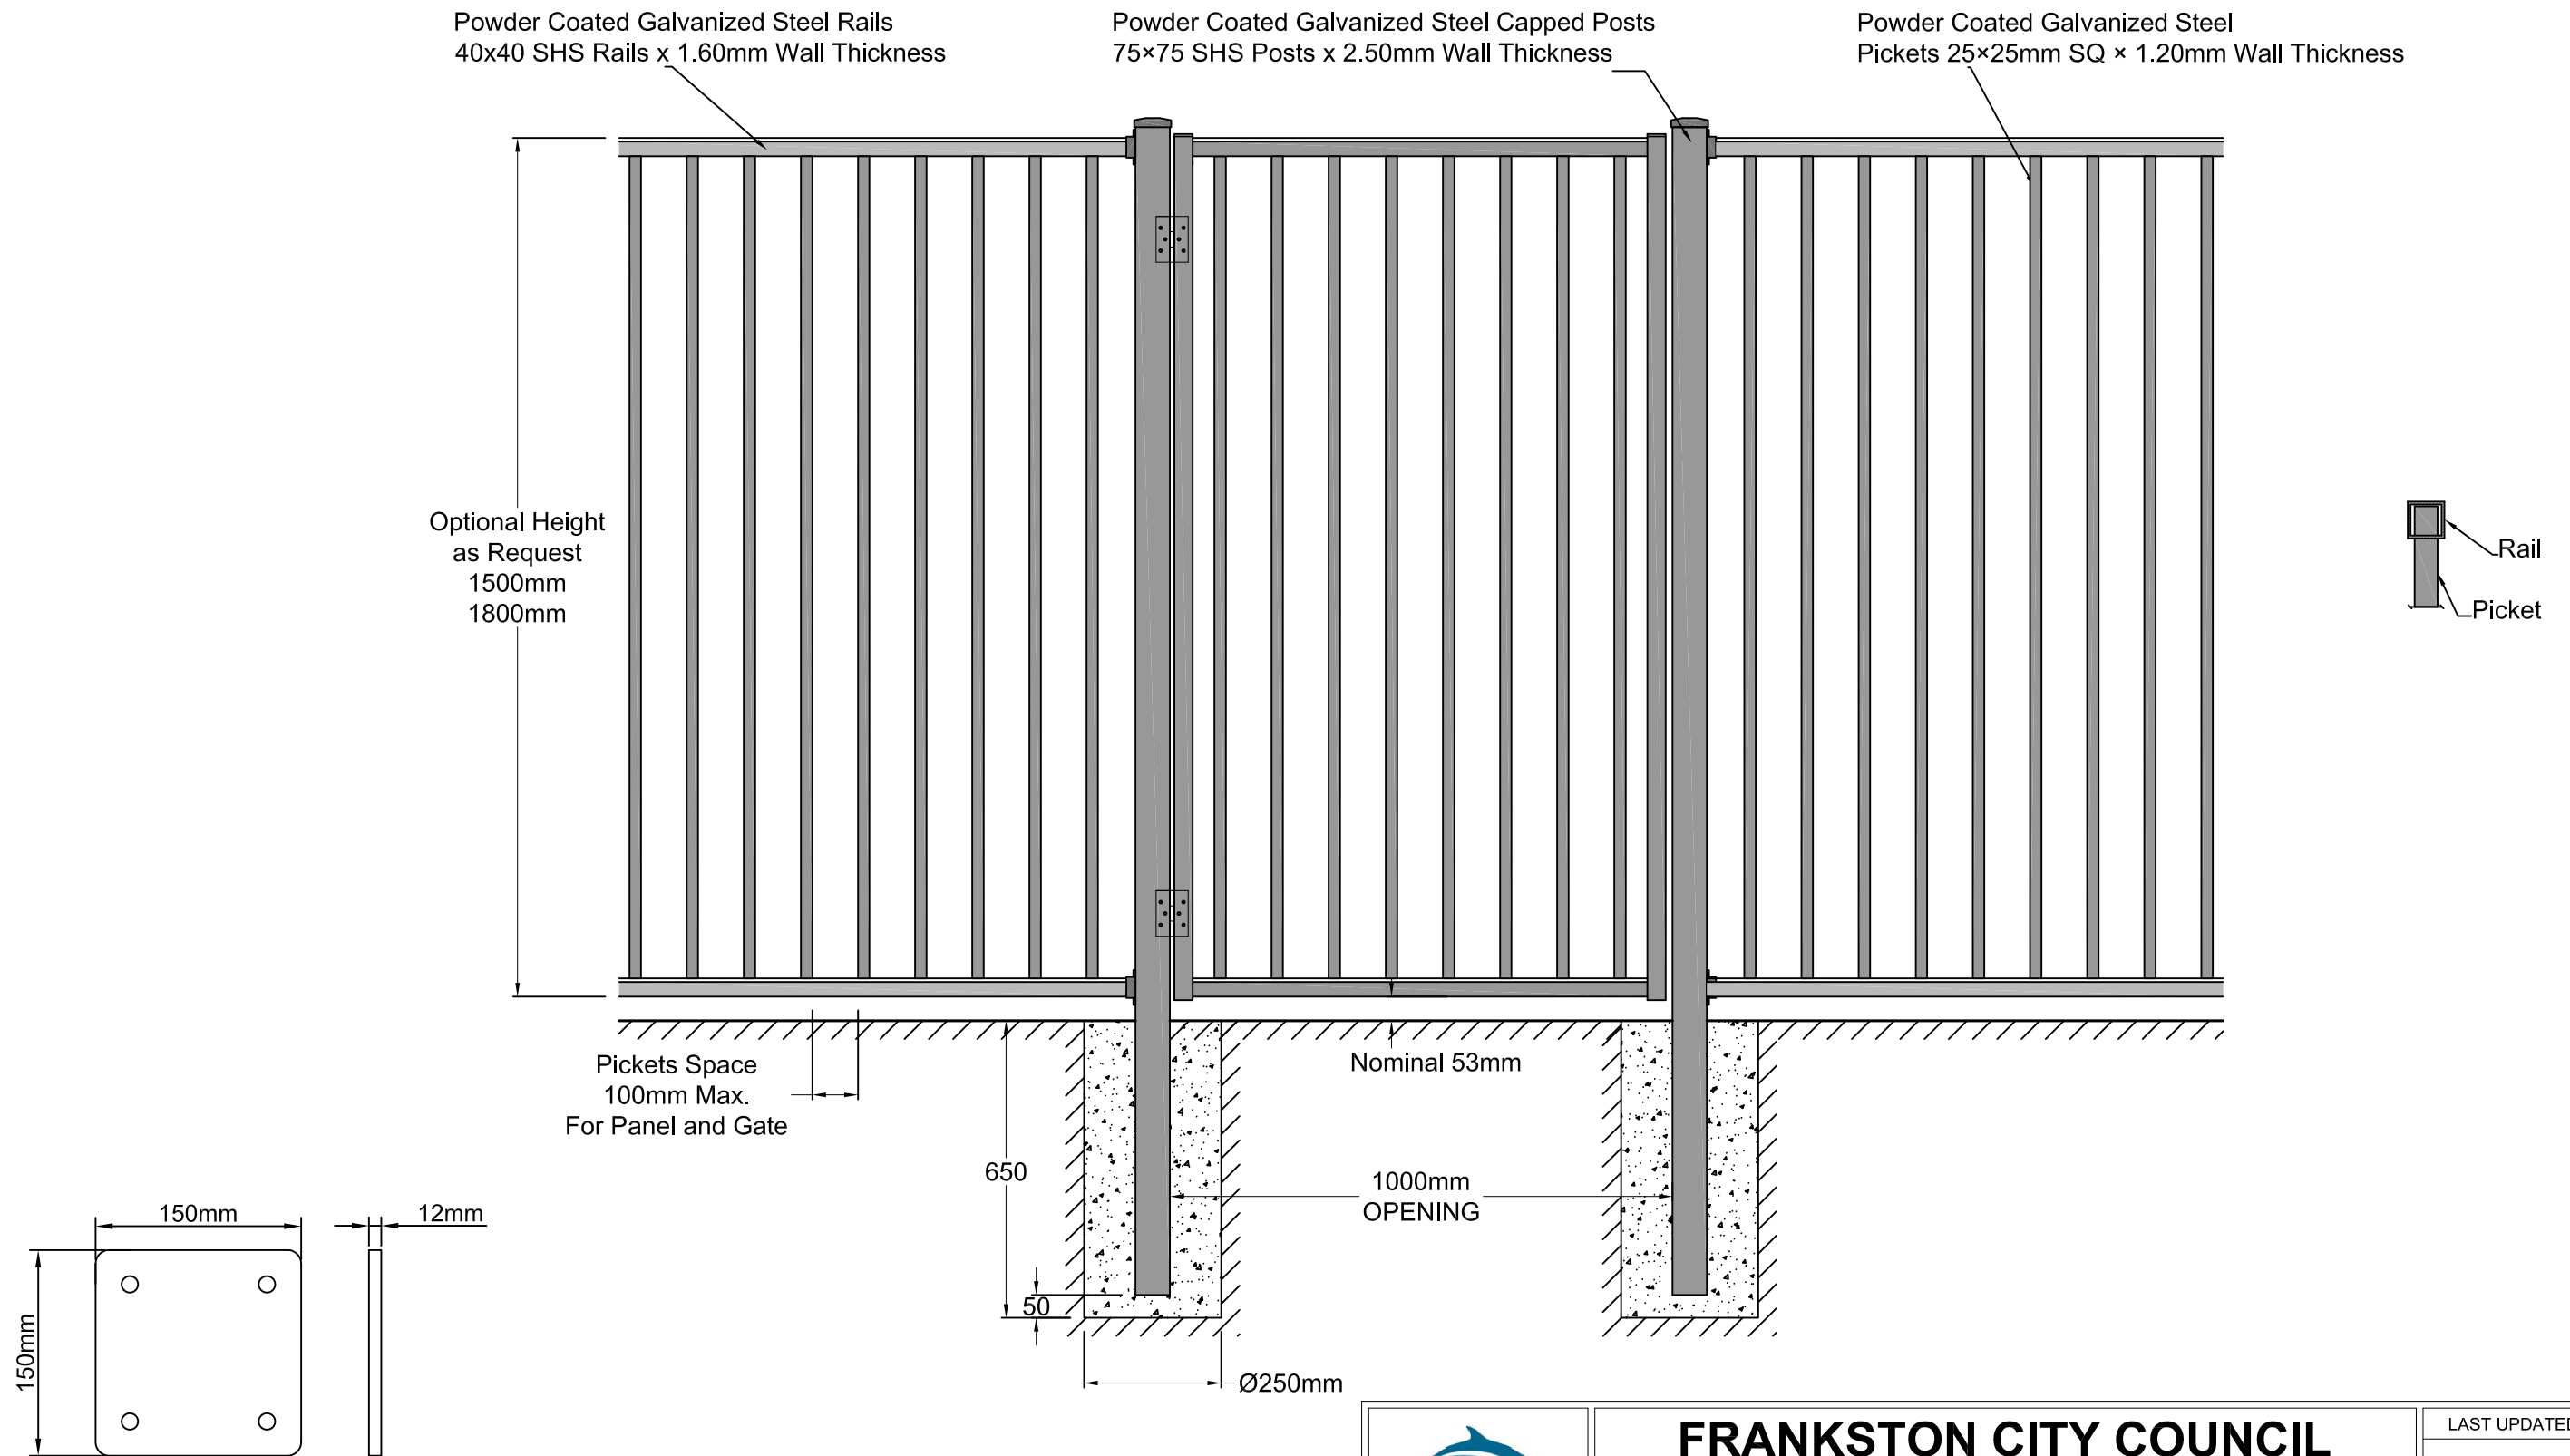

OPTIONAL BASE PLATES
WHERE REQUIRED



FRANKSTON CITY COUNCIL

Address: 30 Davey Street, Frankston VIC3199 Phone: 1300 322 322

Child Care Centre, Flat Top Tubular Panel Fence (Heavy Duty)
Pickets Installed into Punched Rails
with 1.0m Single Gate


LAST UPDATED - OCTOBER 2017

INFRASTRUCTURE DEPARTMENT

SD 576-B

SHEET
3 of 4

Child Care Centre, Flat Top Tubular Panel Fence Pickets Installed into Punched Rails

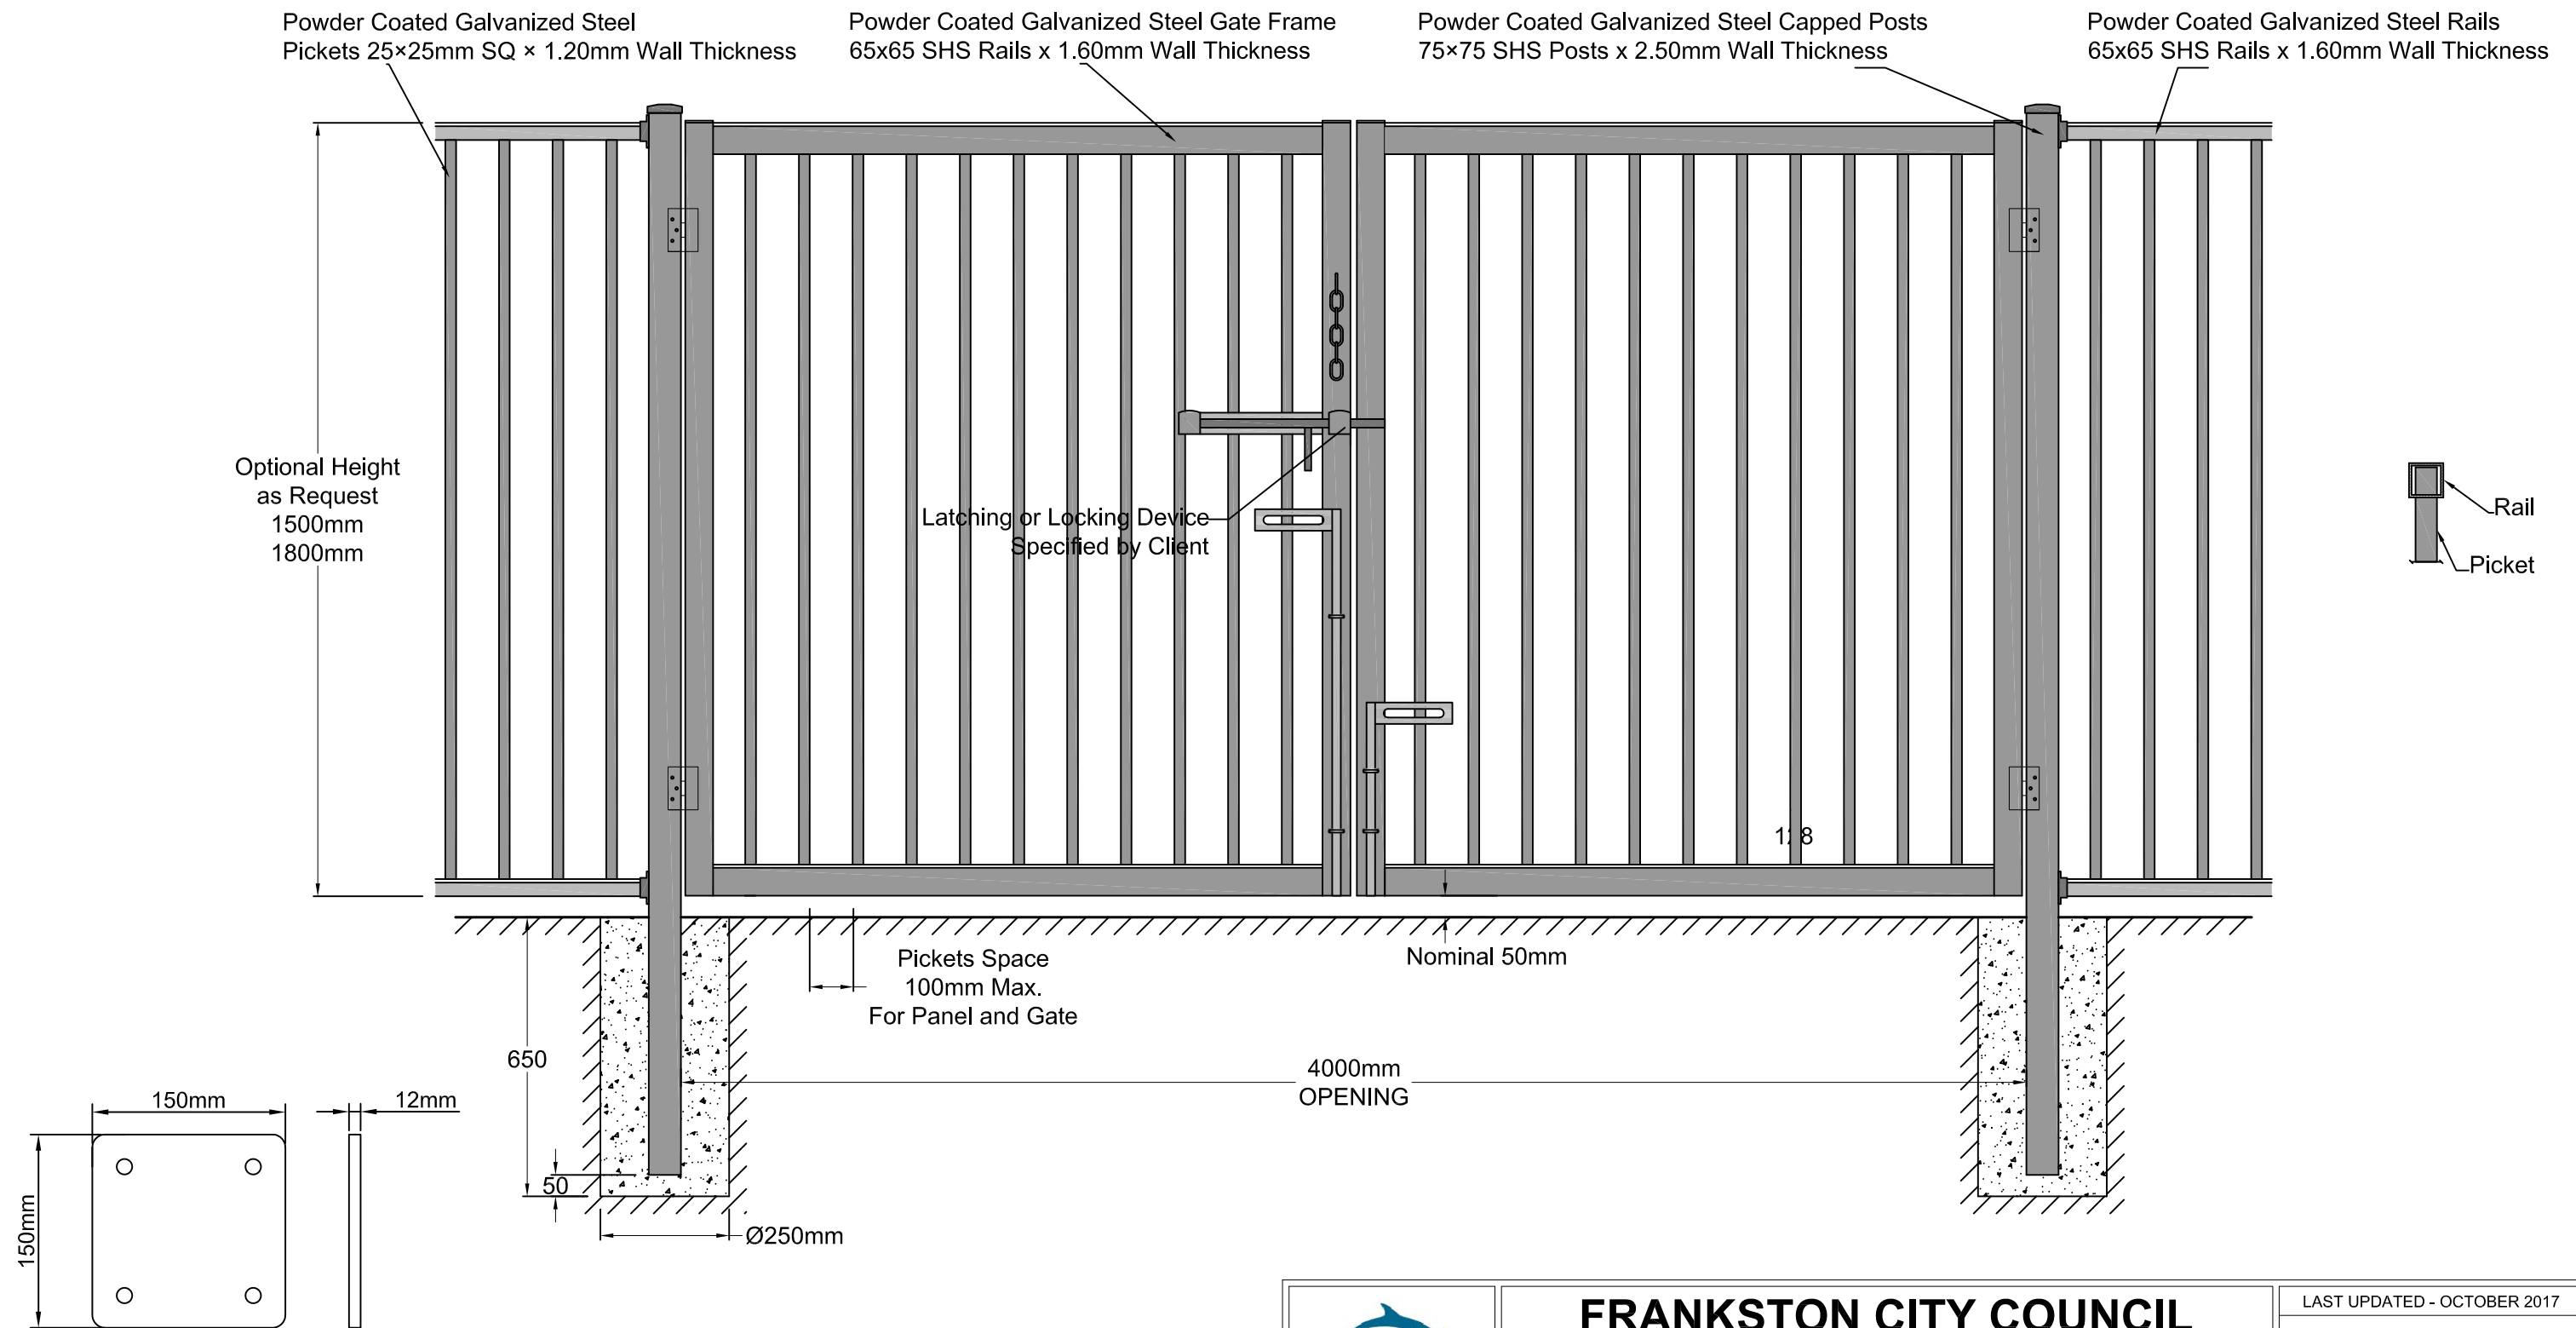

OPTIONAL BASE PLATES
WHERE REQUIRED



FRANKSTON CITY COUNCIL

Address: 30 Davey Street, Frankston VIC3199 Phone: 1300 322 322

Child Care Centre, Flat Top Tubular Panel Fence (Heavy Duty)
Pickets Installed into Punched Rails
with 4.0mm Double Gate

LAST UPDATED - OCTOBER 2017

INFRASTRUCTURE DEPARTMENT

SD 576-B

SHEET
4 of 4