

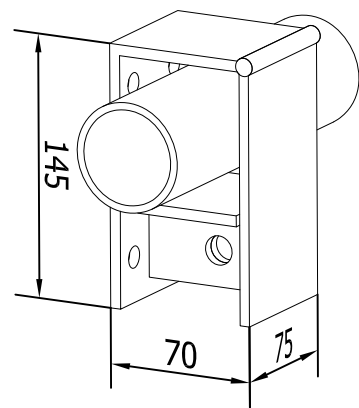


VEHICLE ENTRY GATE  
GALVANIZED FINISH

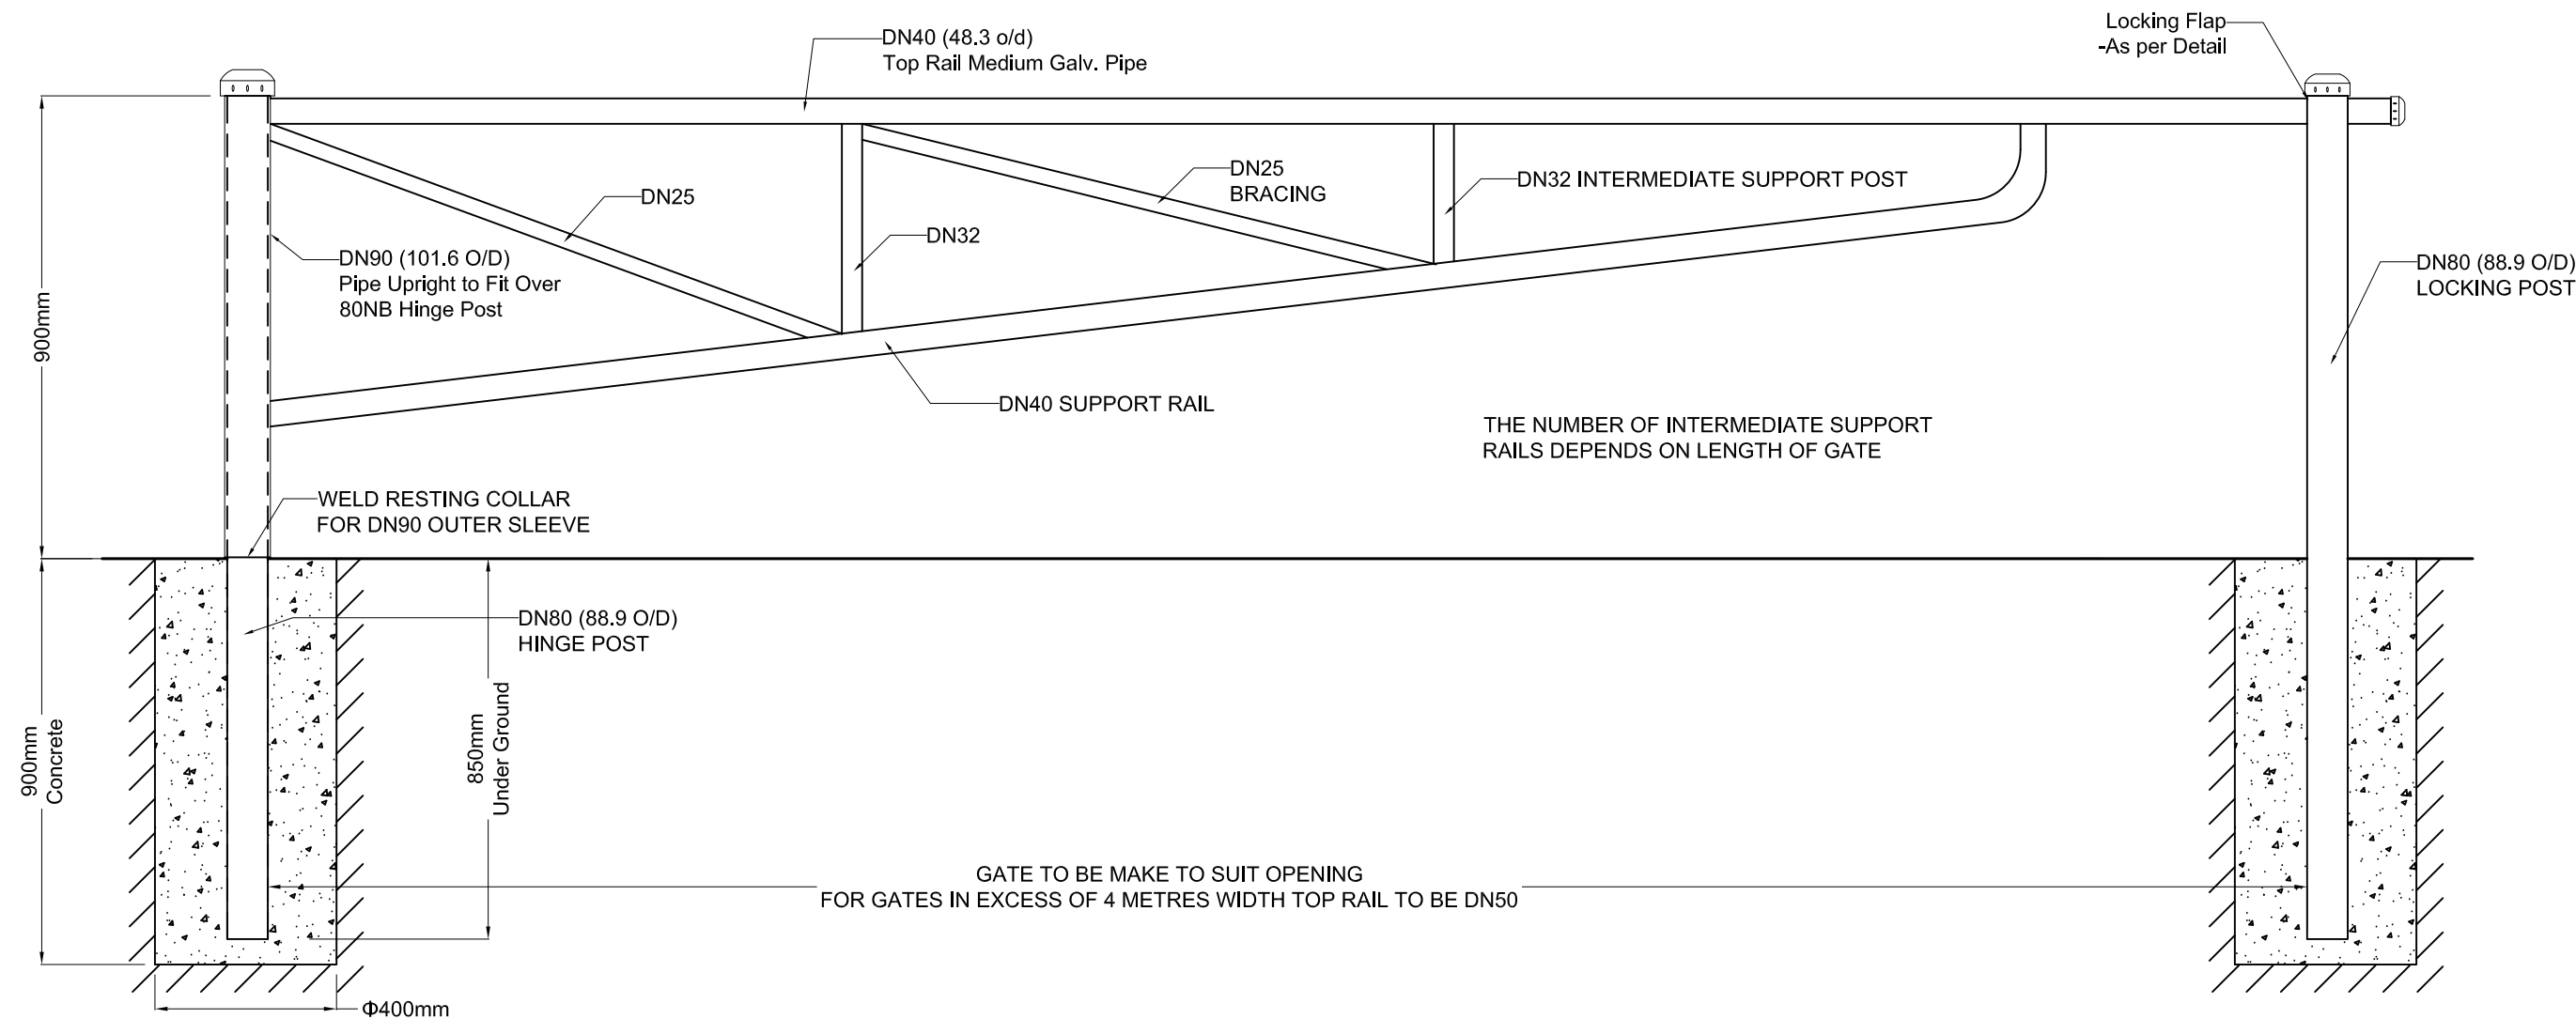

LOCKING FLAP  
CLOSING

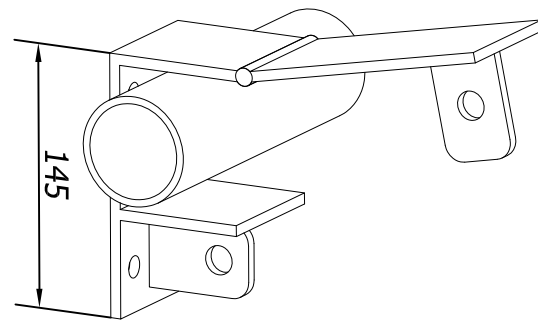

LOCKING FLAP  
OPENING



**FRANKSTON CITY COUNCIL**  
Address: 30 Davey Street, Frankston VIC3199 Phone: 1300 322 322

VEHICLE ENTRY GATE

LAST UPDATED - OCTOBER 2017

INFRASTRUCTURE DEPARTMENT

**SD 586-A**