



SIGN FOOTING FOR STANDARD 2 POSTED GUIDE SIGN

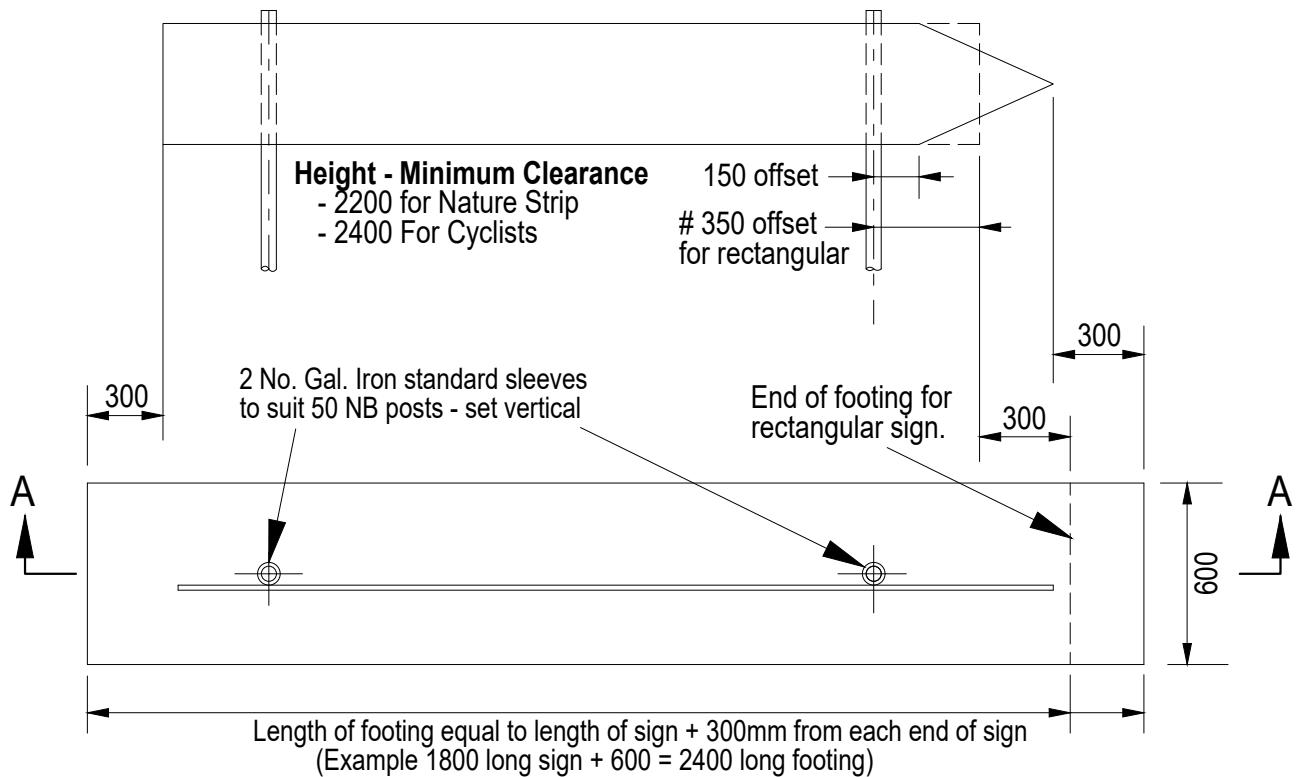

PLAN

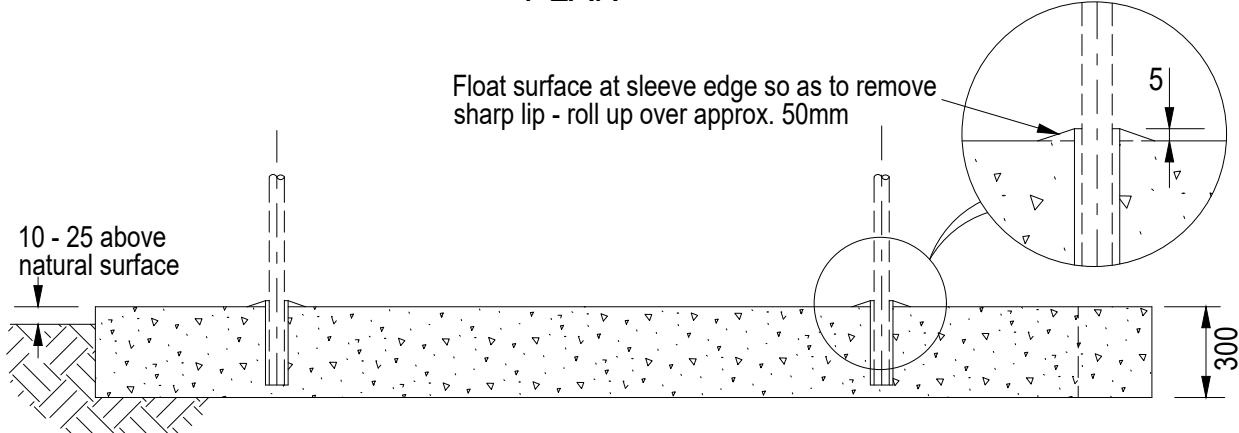

SECTION A - A

NOTES :

- Lay footing on gradient of natural surface or fixed point objects.
- 25 Mpa concrete
- Also see SD 611 - Sheet 1
- # relates to alternate rectangular sign



SCALE: 1:25	DATE: Dec 2012	APPROVED: MANAGER ENGINEERING SERVICES
DRAWN: D.W / P.J.D	CHECKED: T.T	
SIGN INSTALLATION GUIDELINES - POST GUIDE SIGN		LAST AMENDED: Dec 2025
SD 611		PAGE 2 OF 2