



SECTION A-A


Scale 1 : 5

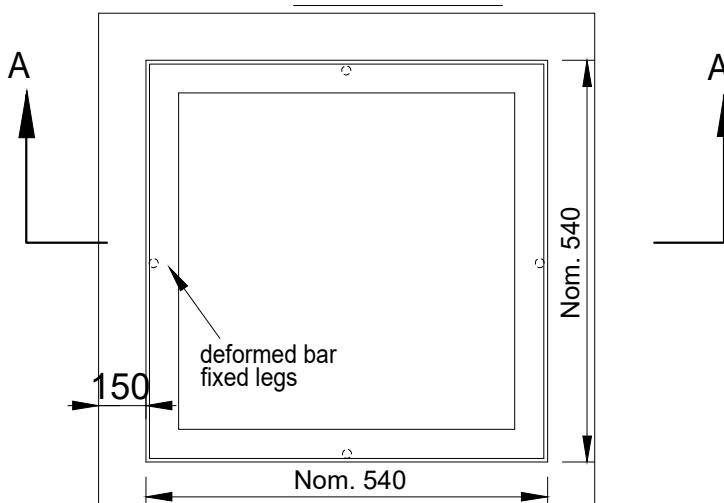

FRAME

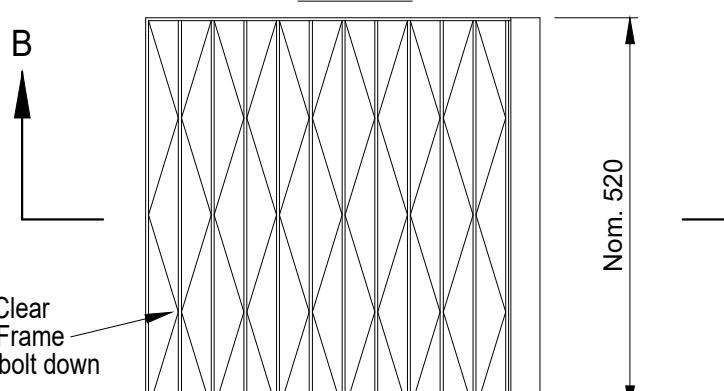

Class 'C' or 'D' 450 x 450 Clear
Opening weaved Grate & Frame
Bikesafe, Galvanised and bolt down
as per AS3996
Use "Heel Safe" type grates as per
AS3996 in pedestrian zones as
directed by Council Supervisor

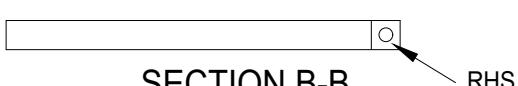

SECTION B-B



SCALE: 1 : 10 DATE: Dec 2012

DRAWN: I.H./P.J.D./R.J. CHECKED: T.T.

450 X 450 (INT'L DIM'S)
GALVANISED HINGED
GRATE & FRAME

APPROVED:

MANAGER ENGINEERING SERVICES

LAST AMENDED:
Dec 2025

SD 216
PAGE 1 OF 1